




**ELEVATION**  
1 1/2"=1'

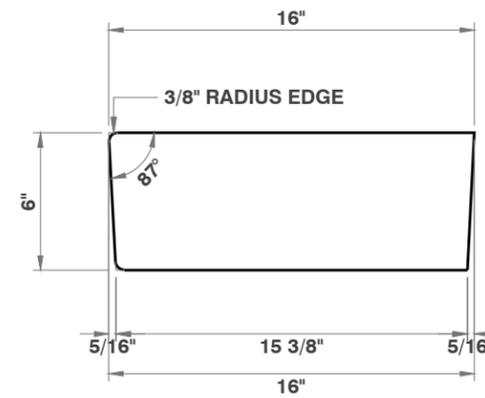

**END VIEW**  
1 1/2"=1'

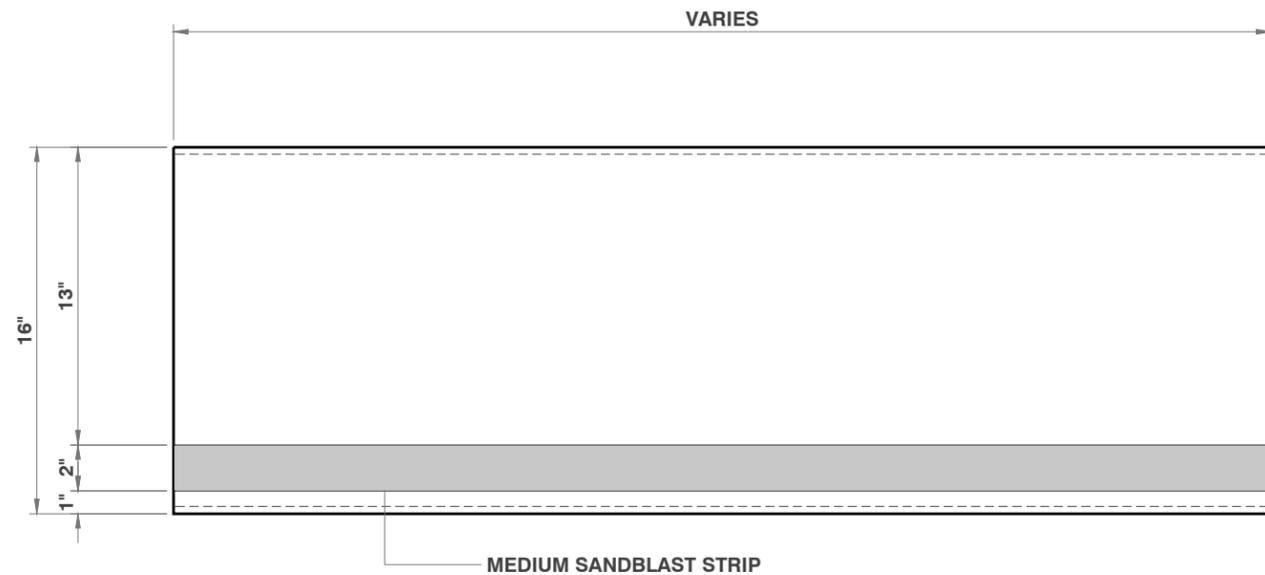

**TOP VIEW**  
1 1/2"=1'

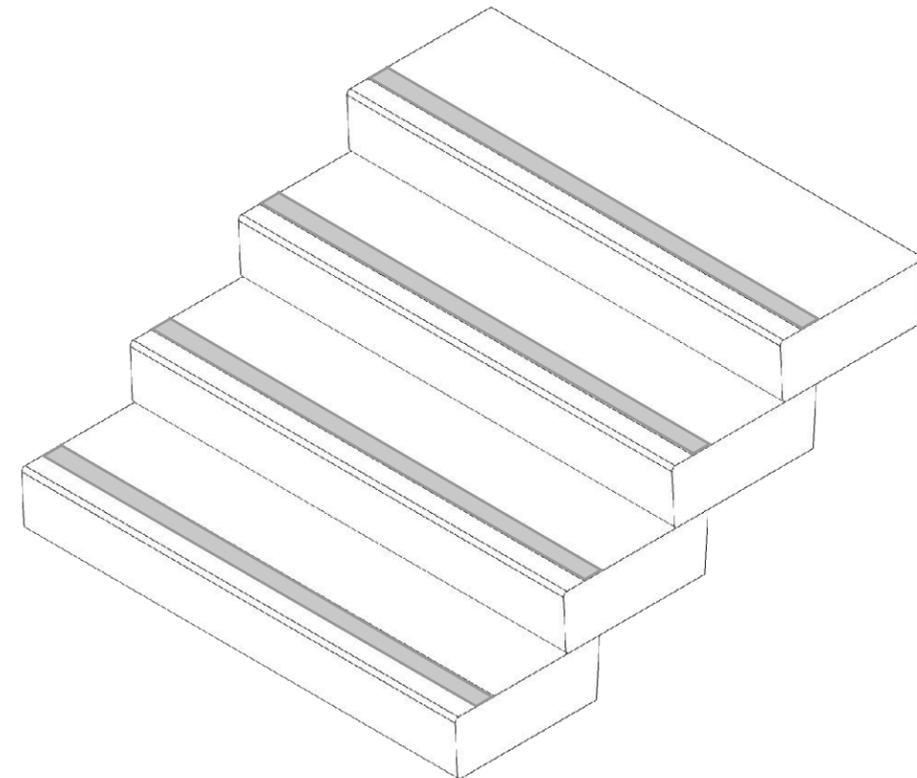

**3D DRAWING**

I N F O R M A T I O N   T A B L E					
ROMAN STEPS	LENGTH	WIDTH	HEIGHT	WEIGHT	REBAR
RS24	24"	16"	6"	200 lbs	2 x 15M
RS32	32"	16"	6"	267 lbs	2 x 15M
RS40	40"	16"	6"	335 lbs	2 x 15M
RS48	48"	16"	6"	402 lbs	2 x 15M
RS60	60"	16"	6"	503 lbs	2 x 15M

NOTE : CUSTOM LENGTHS AVAILABLE

C U S T O M E R   D E T A I L   I N F O R M A T I O N	
QUANTITY	
FINISH	MEDIUM SANDBLAST STRIP
COLOUR (NATURAL)	




PROJECT DESCRIPTION:  
**ROMAN STEPS VARIANTS  
MEDIUM SANDBLAST STRIP**

DRAWN BY: YJE  
REQD BY: CA  
APPROVED BY:


NO.	DESCRIPTION	MM/DD/YY

SCALE: AS SHOWN  
DATE: 01/13/21  
DWG NO: 01


D:\SANDERSON CONCRETE INC\00025 - 082120 - Roman Steps - Chris 01 - SET\011421 Roman Steps Variants Medium Sandblast Strip R102.dwg

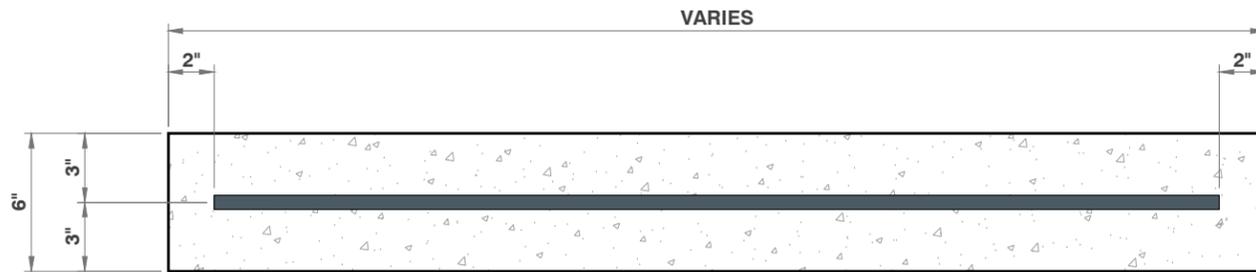

**ELEVATION VIEW REINFORCEMENT**  
1 1/2"=1'

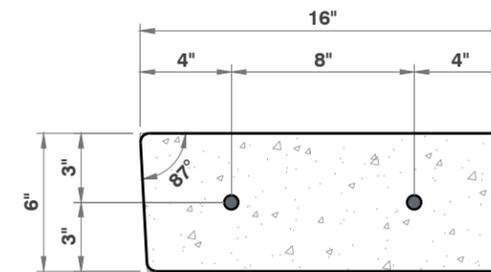

**END VIEW REINFORCEMENT**  
1 1/2"=1'

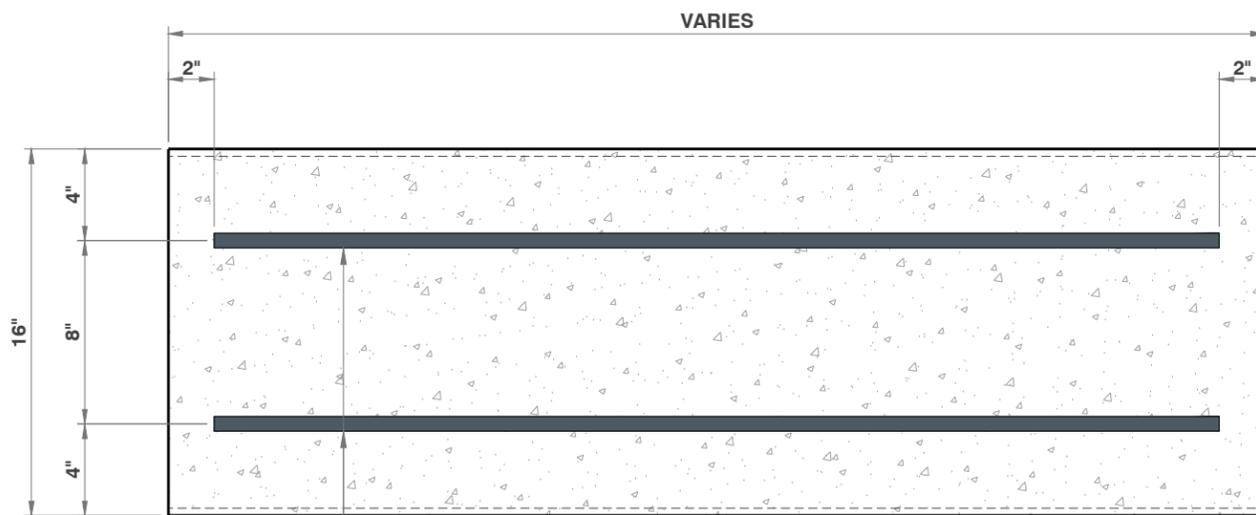

2PCS - 15M REBAR

**TOP VIEW REINFORCEMENT**  
1 1/2"=1'



PROJECT DESCRIPTION:

**REINFORCEMENT DETAIL**

DRAWN BY:  
YJE

REQD BY:  
CA

APPROVED BY:

NO.	DESCRIPTION	MM/DD/YY	SCALE:
			AS SHOWN
			DATE: 01/13/21
			DWG NO: 02