


**NO JOINT - ONE-PIECE  
MONOLITHIC ROOF**

**5" REINFORCED PRECAST  
CONCRETE WALLS, ROOF AND BASE  
ENGINEERED TO CSA STANDARD  
A23.3 DESIGN OF CONCRETE  
STRUCTURES**

**FRONT VIEW**  
3/8" = 1'

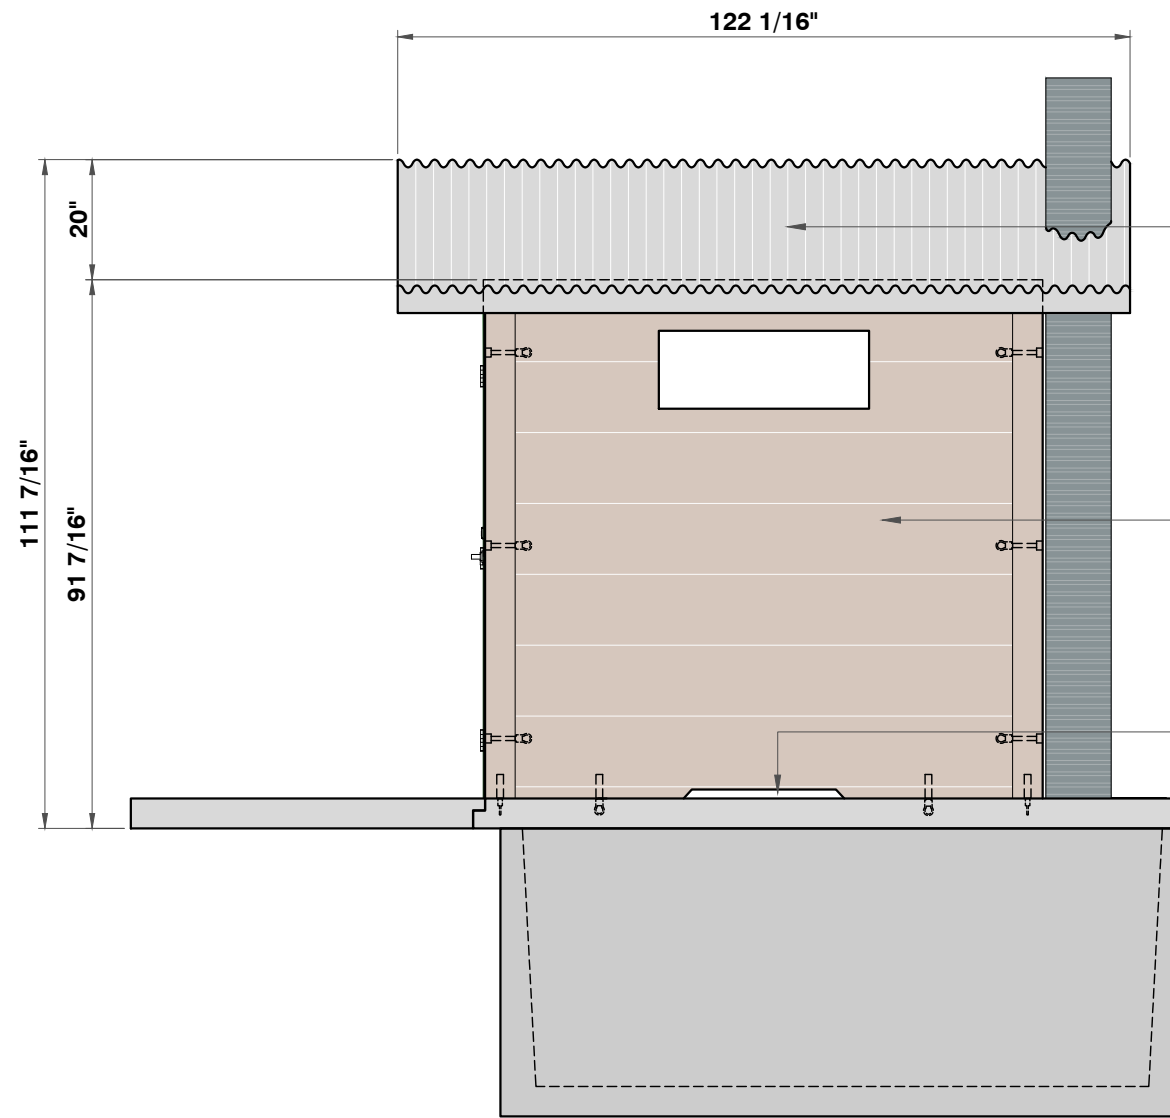

**INTEGRALLY COLOURED CONCRETE  
(NO PAINTING OR CAULKING REQUIRED)**

**ANTI-GRAFFITI COATING  
EXTERIOR AND INTERIOR**

**WALL BASE VENTS FOR  
WATER DRAINAGE**

**RIGHT SIDE VIEW**  
3/8" = 1'

**CUSTOMER DETAIL INFORMATION**




PROJECT DESCRIPTION:

**El Baño  
Elevations**


DRAWN BY:  
**YJE**

REQD BY:  
**JP**


APPROVED BY:

RN.	DESCRIPTION	MM/DD/YY	SCALE: AS SHOWN

DATE: 08/18/22  
DWG NO: 01

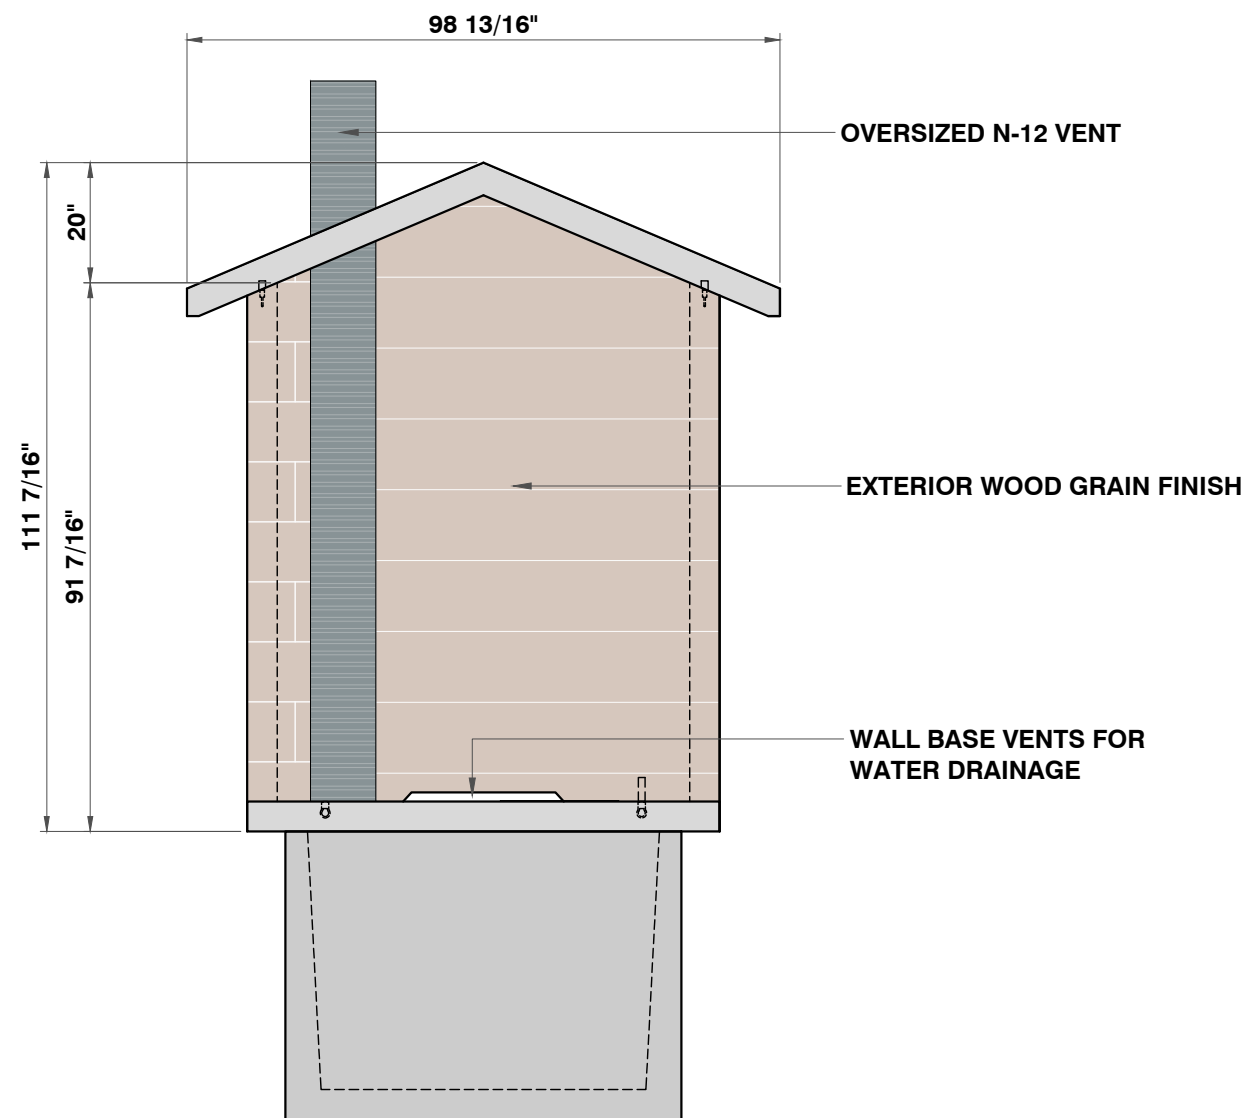

**REAR VIEW**  
3/8" = 1'

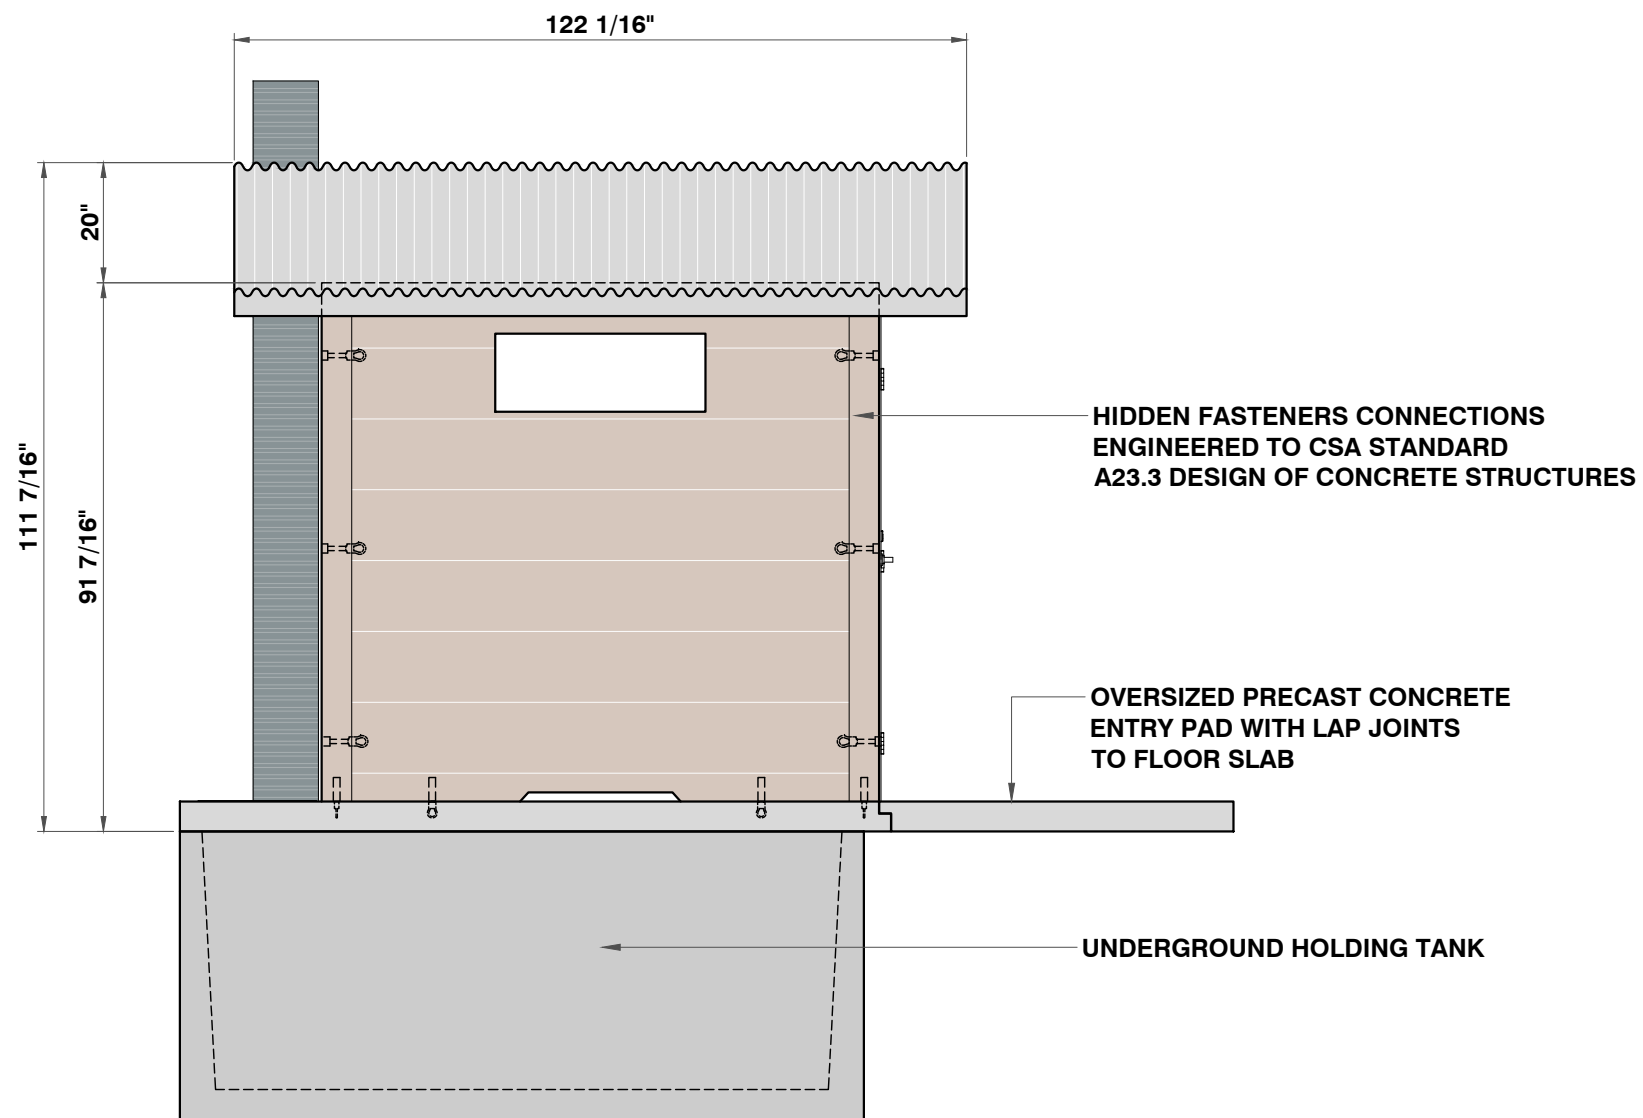

**LEFT SIDE VIEW**  
3/8" = 1'

CUSTOMER DETAIL INFORMATION




PROJECT DESCRIPTION:

**El Baño Elevations**

DRAWN BY:  
**YJE**

REQD BY:  
**JP**

APPROVED BY:

RN.	DESCRIPTION	MM/DD/YY	SCALE: AS SHOWN
			DATE: 08/18/22
			DWG NO: 02

