



www.sandersonconcrete.ca

PROJECT DESCRIPTION:

STANDARD PROFILE PARKING CURB
 8" wide x 5.5" tall x 7' - 0 long

DRAWN BY:

VT

APPROVED BY:

JAN ARNTORP

SCALE:

DATE:

DWG NO:

REV DATE:


12665 116 Ave Surrey, BC V3V 3S6

Ph. 604-580-4108

toll free 800-671-8882

FAX.604-580-411

info@sandersonconcrete.com

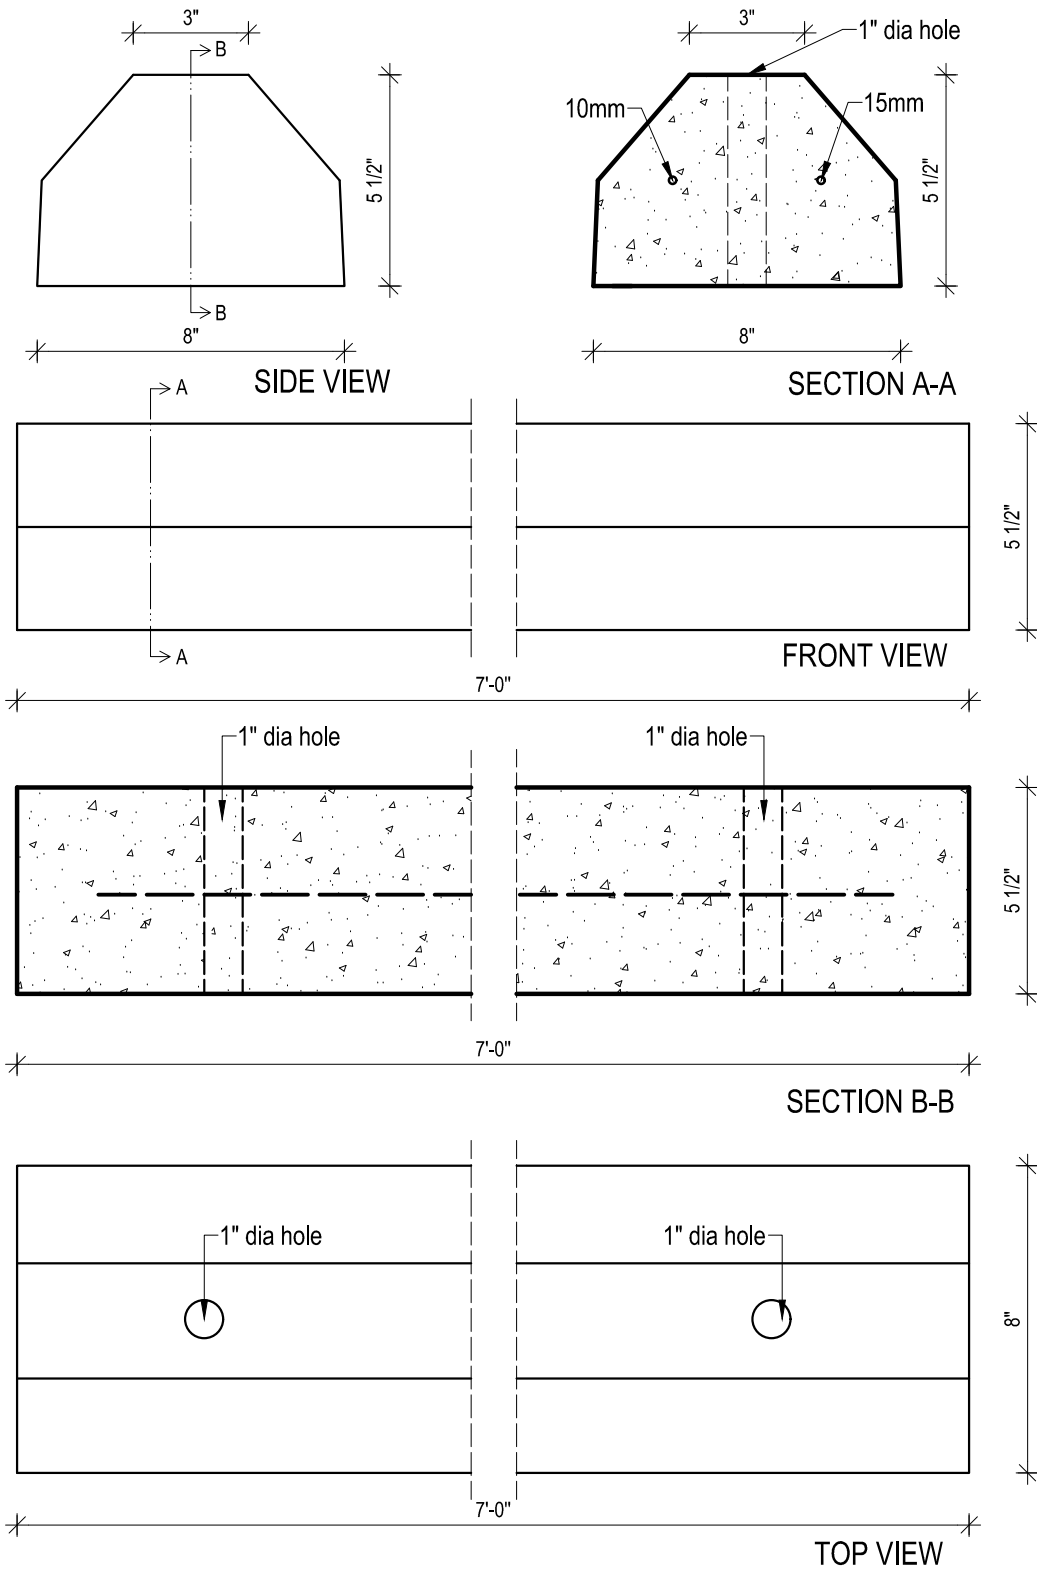

Standard profile parking curb	Width x Height x Length	Top width	weight
8" wide x 5.5" tall x 7' - 0 long		3" across top	250 lbs