




**ELEVATION**  
1"=1'

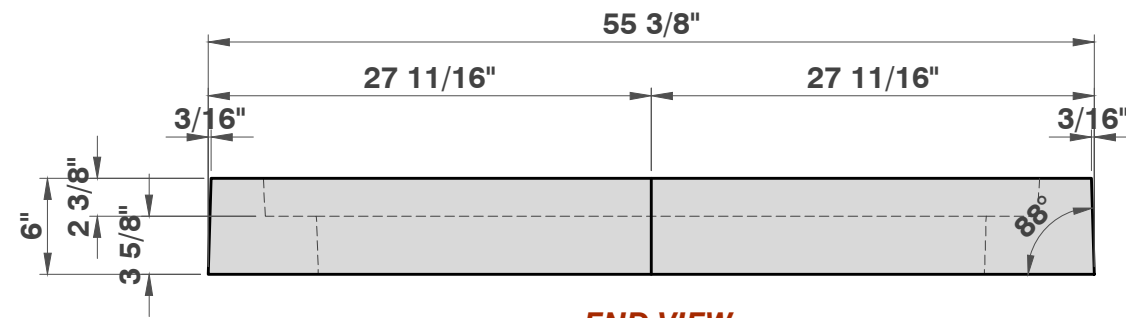

**END VIEW**  
1"=1'

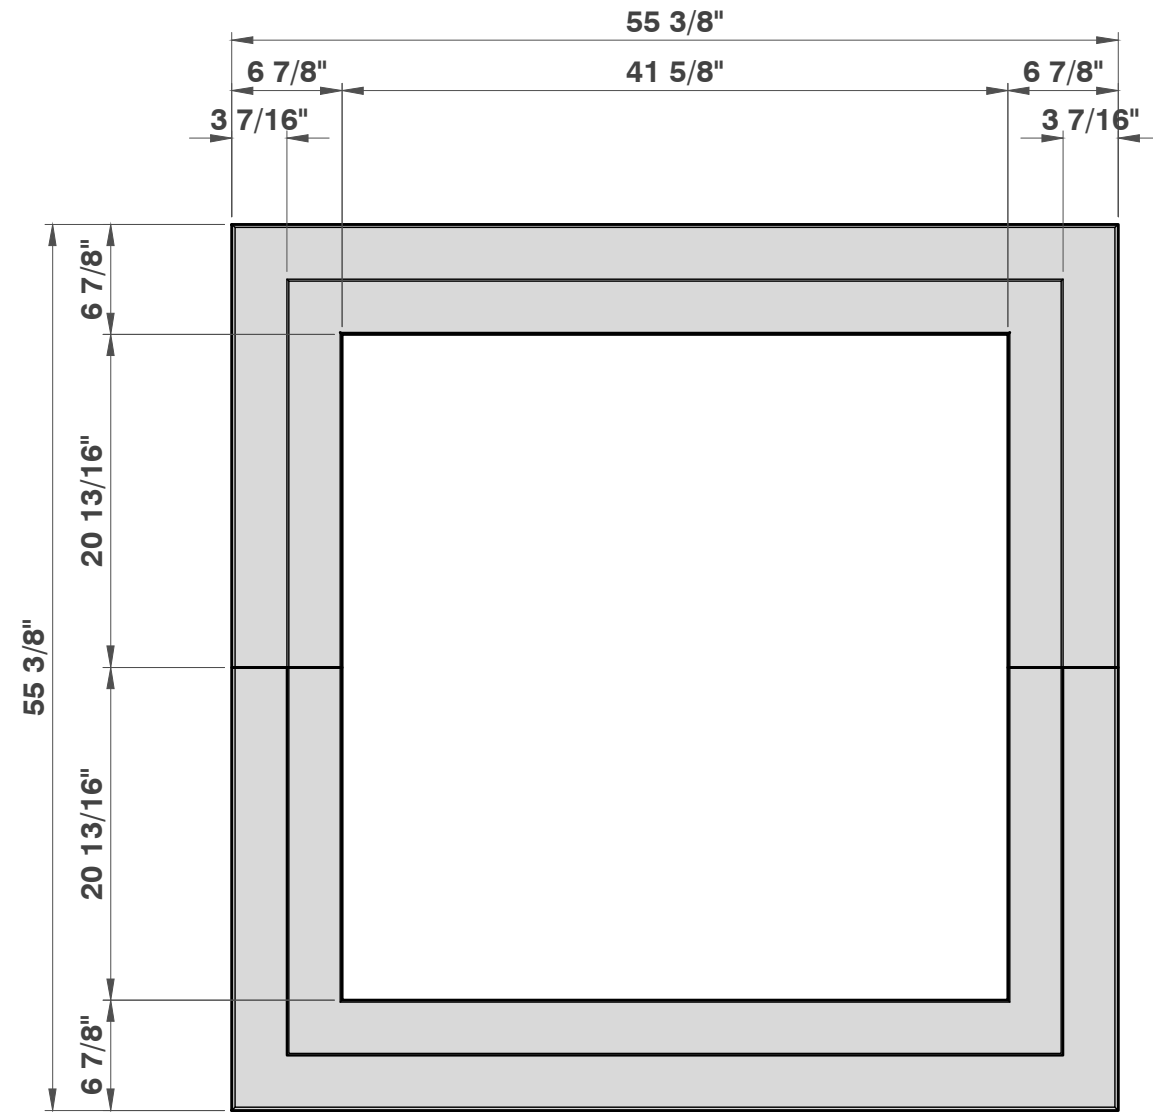

**ELEVATION**  
1"=1'

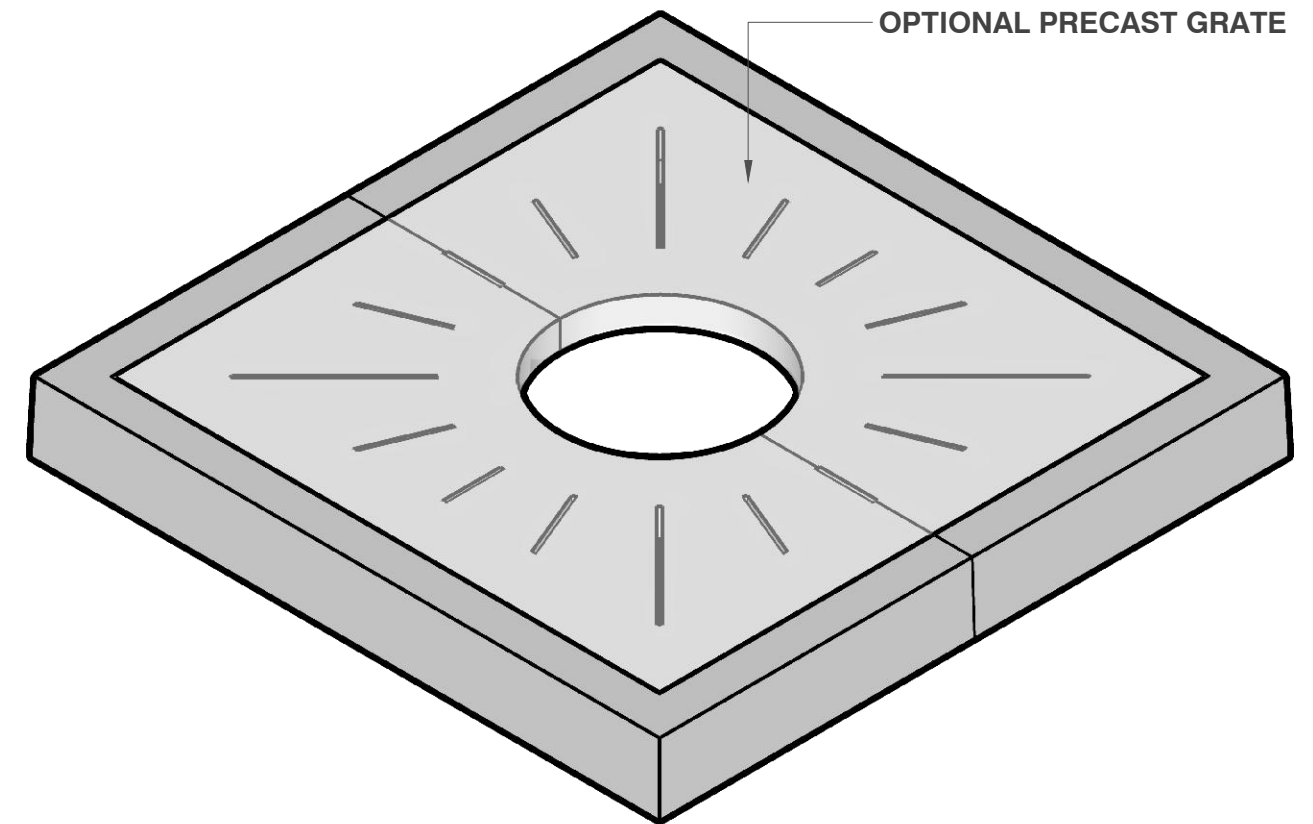

**3D DRAWING**

CUSTOMER DETAIL INFORMATION	
QUANTITY	
FINISH	PLAIN CONCRETE, SANDBLAST, EXPOSED AGGREGATE
COLOUR	CUSTOM COLOURED
WEIGHT (TOTAL)	574 LBS.
DIMENSIONS	55 3/8" x 55 3/8" x 6"



PROJECT DESCRIPTION:	48" TREE GRATE FRAME
----------------------	----------------------

DRAWN BY:	REQD BY:	RN.	DESCRIPTION	MM/DD/YY	SCALE: AS SHOWN
YJE	JP				DATE: 10/22/21
APPROVED BY:					PAGE NO: 01