


NOTE:



-BOLT PATTERNS TO TEMPLATES SUPPLIED BY POLE MANUFACTURER

-MIN 35 MPA CONCRETE AT 28 DAYS  
6% AIR ENTRAINMENT

2x15mm rebar ties at top of pedestal

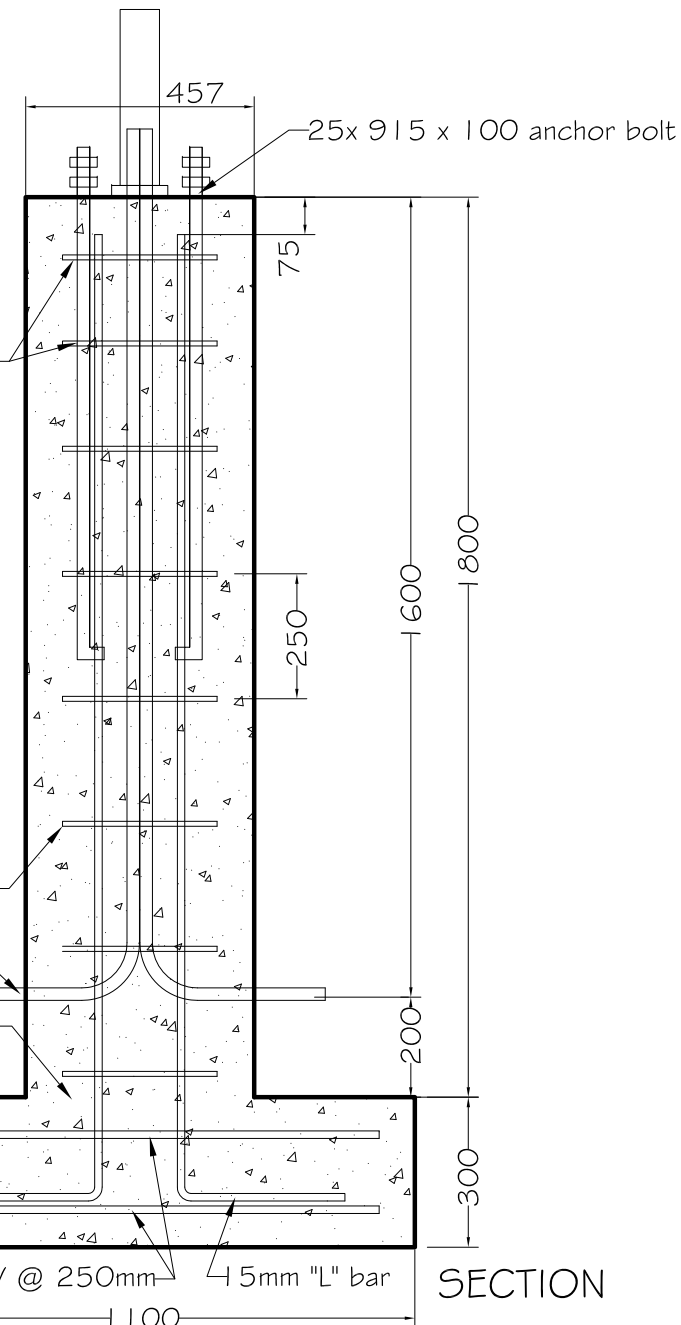

1100 x 1100 x 300 spread footing  
R/W 15mm@250 E.W. T+B  
G-C 15mm into the column

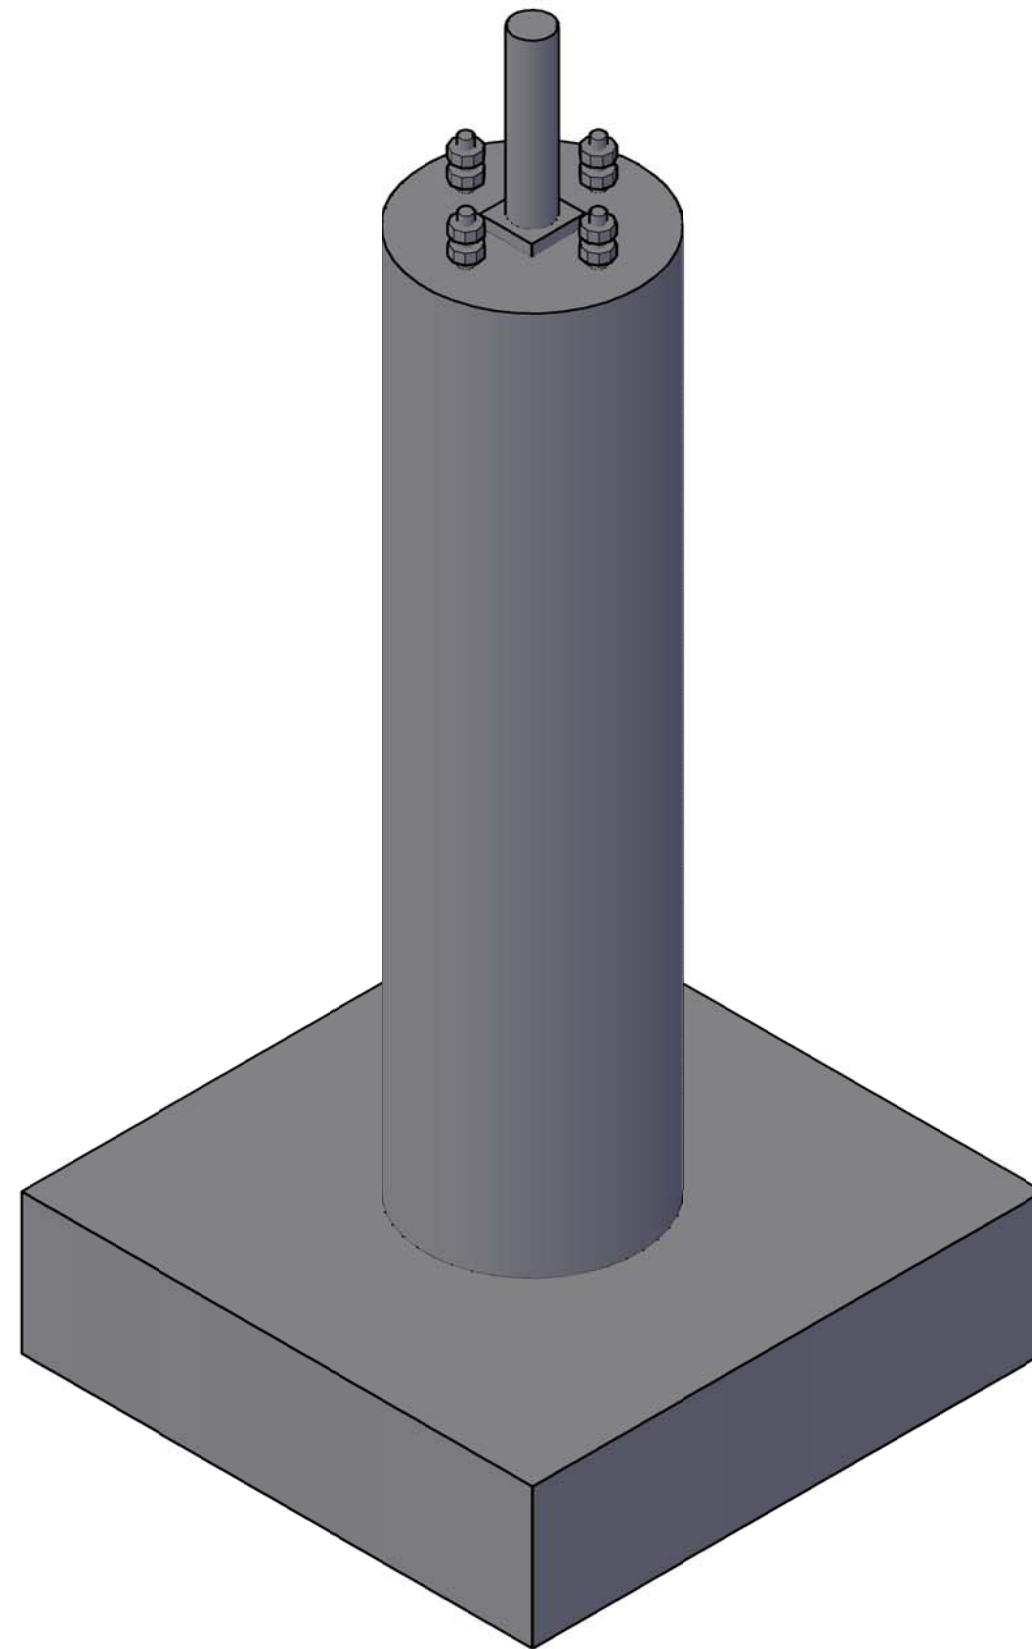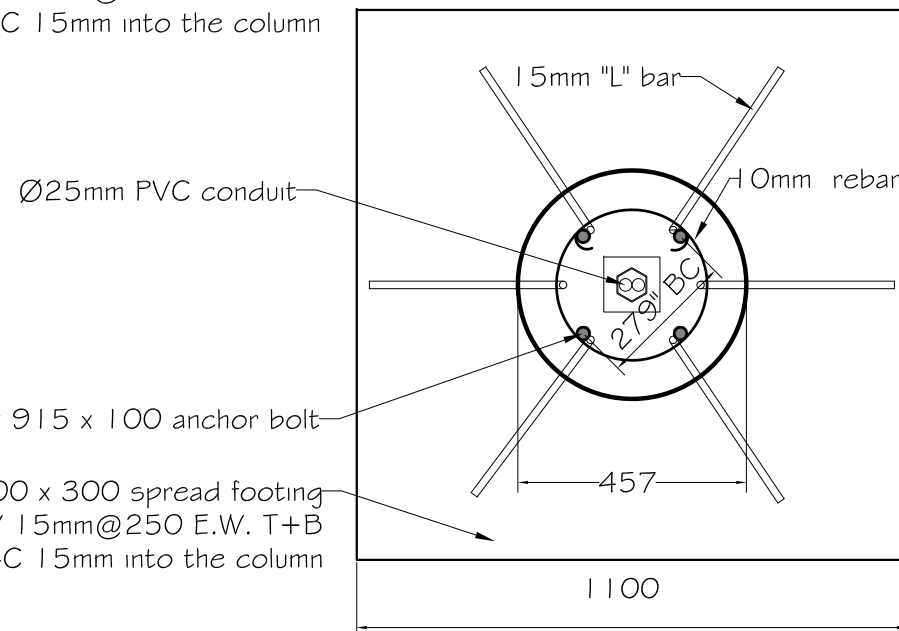

www.sandersonconcrete.ca  
12665 116 Ave Surrey,  
BC V3V 3S6  
Ph. 604-580-4108  
Toll free 800-671-8882  
FAX.604-580-4111  
info@sandersonconcrete.com

PREPARED FOR

PROJECT NAME

LIGHT POLE BASE

REQUESTED BY:

JAN ARNTORP

DRAWN BY:

VT

DWG #

1/1

DATE:

Apr 2018

SCALE