
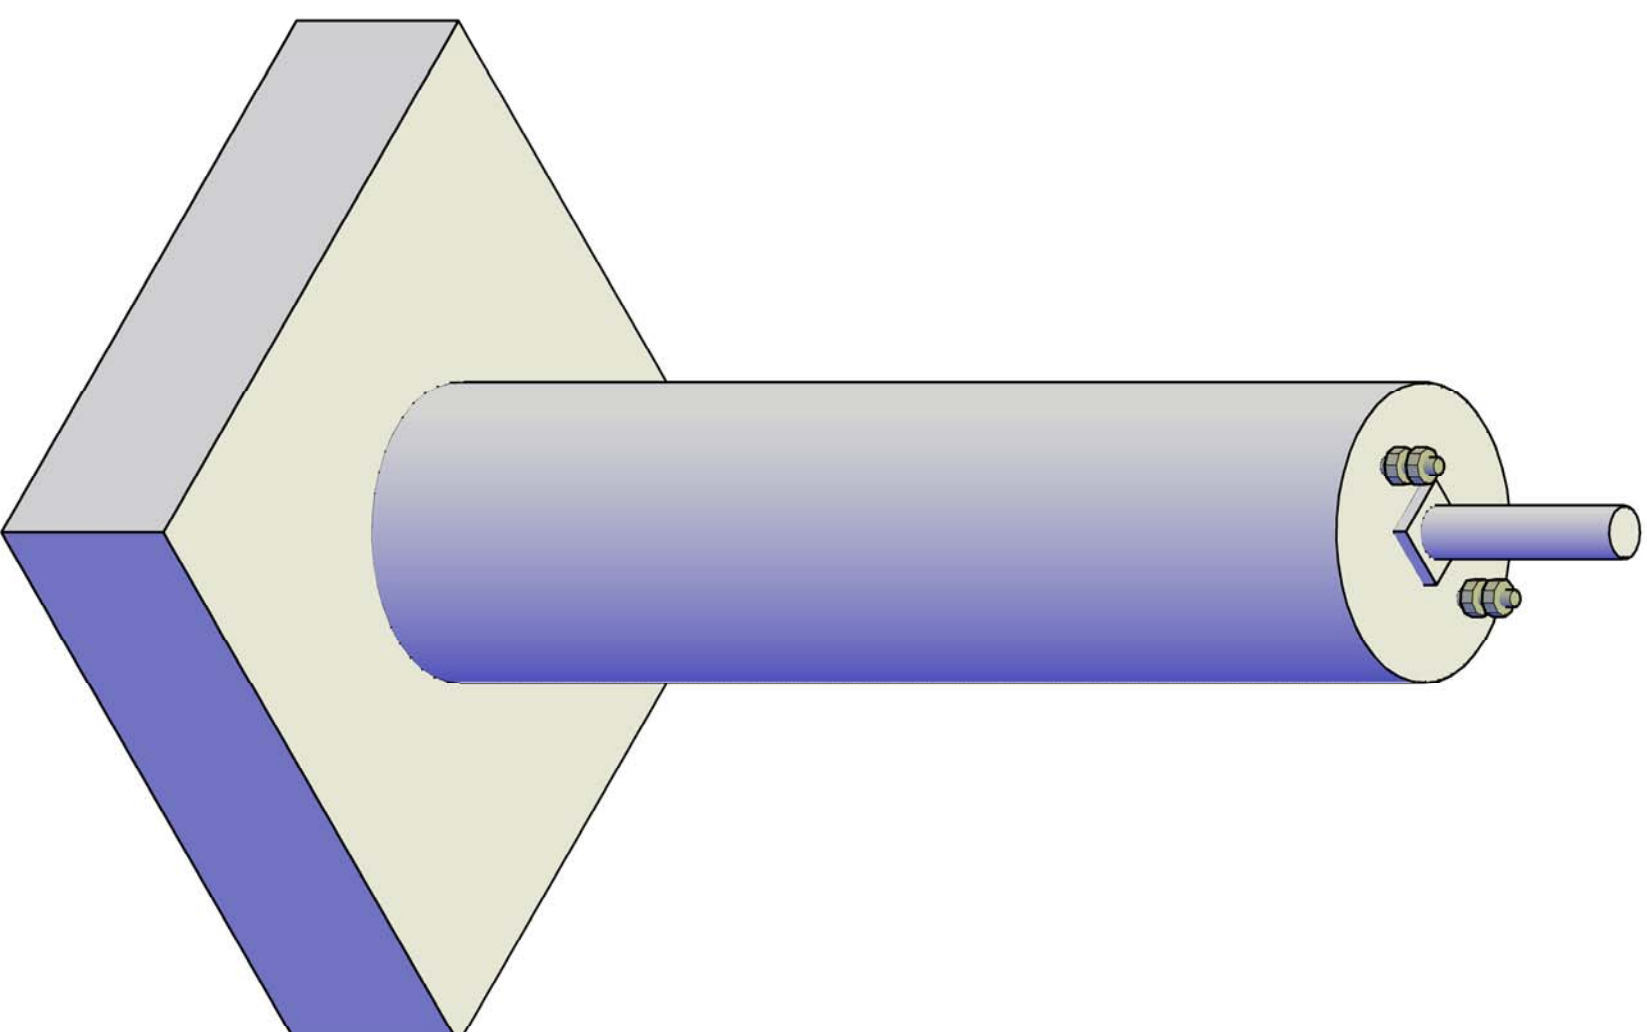
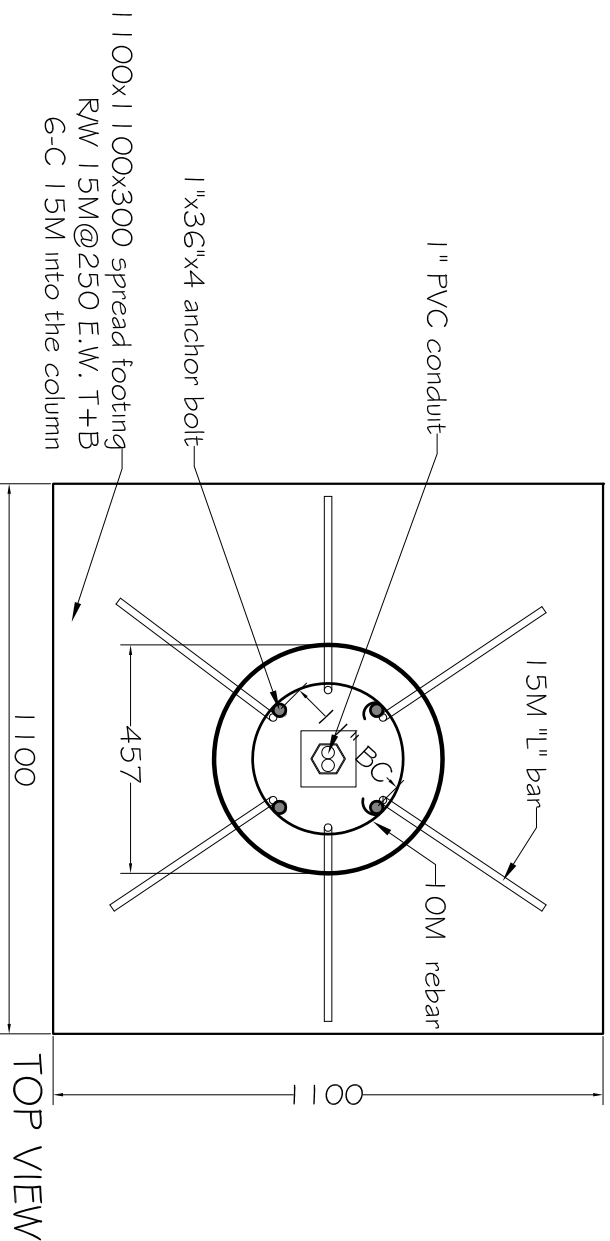


NOTE:
-BOLT PATTERNS TO TEMPLATES SUPPLIED
BY POLE MANUFACTURER
-MIN 35 MPA CONCRETE AT 28 DAYS
6% AIR ENTRAINMENT

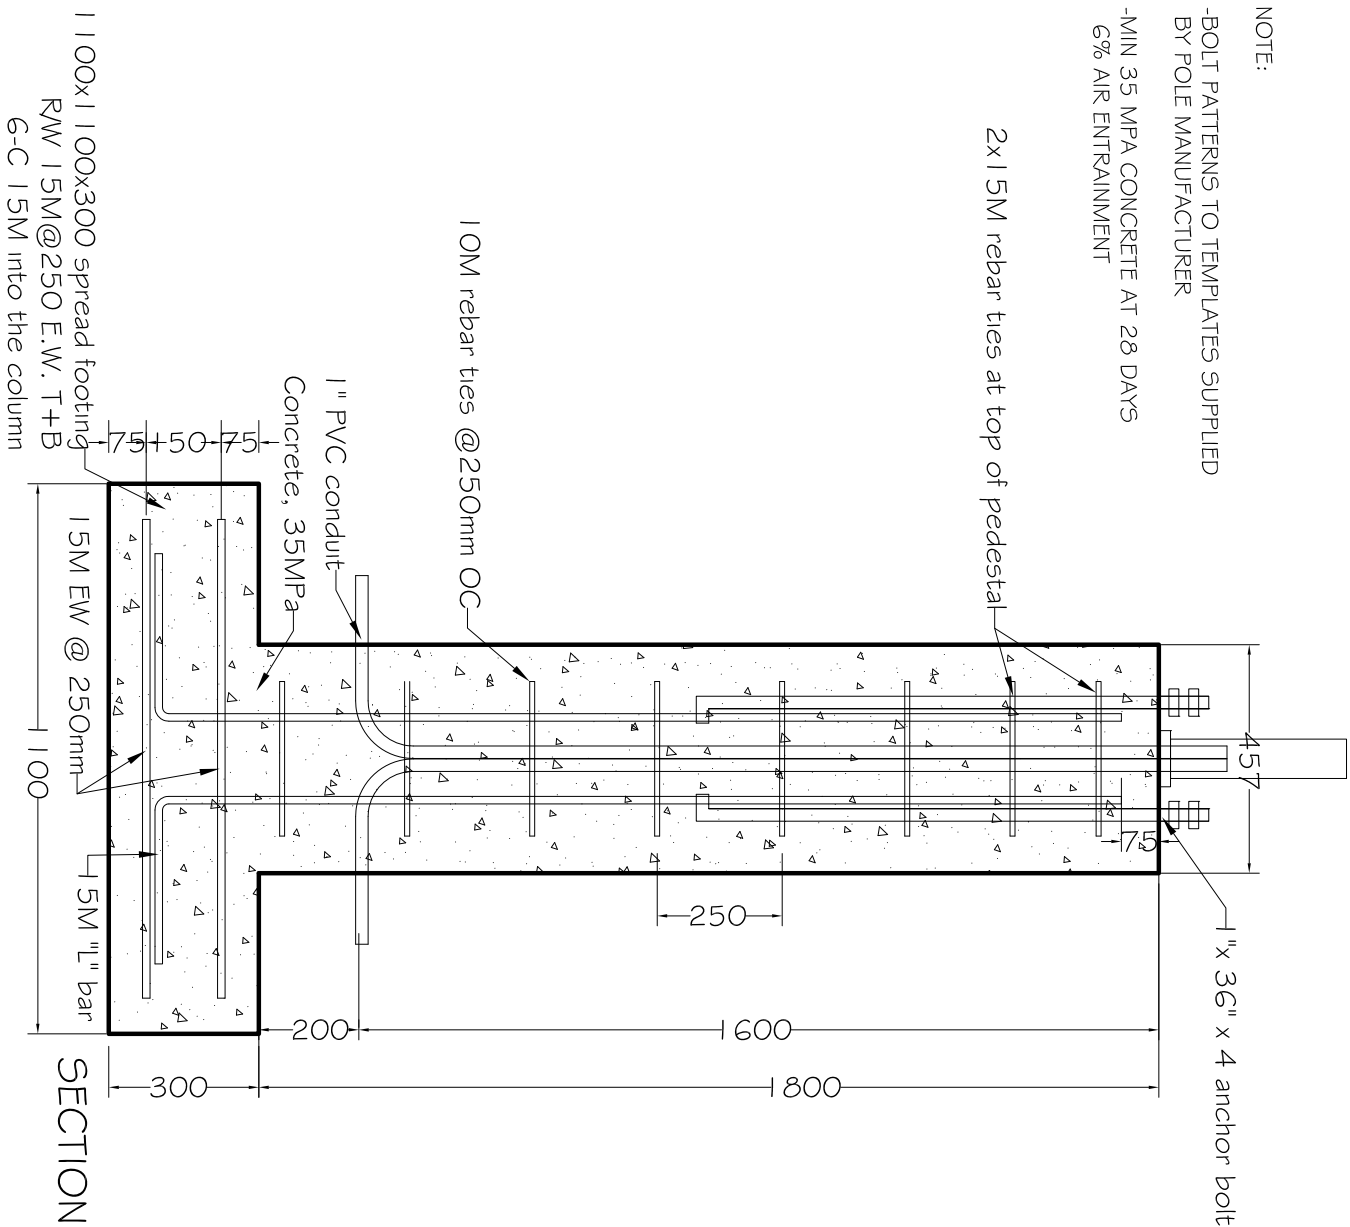

www.sandersonconcrete.ca
1 2665 116 Ave Surrey,
BC V3V 3S6
Ph. 604-580-4108
Toll free 800-671-8882
FAX. 604-580-4111
info@sandersonconcrete.com

PREPARED FOR

PROJECT NAME

LIGHT POLE BASE

REQUESTED BY:

JAN ARNTORP

DRAWN BY:

VT

DWG # 1/1

DATE: Oct 2017

SCALE