




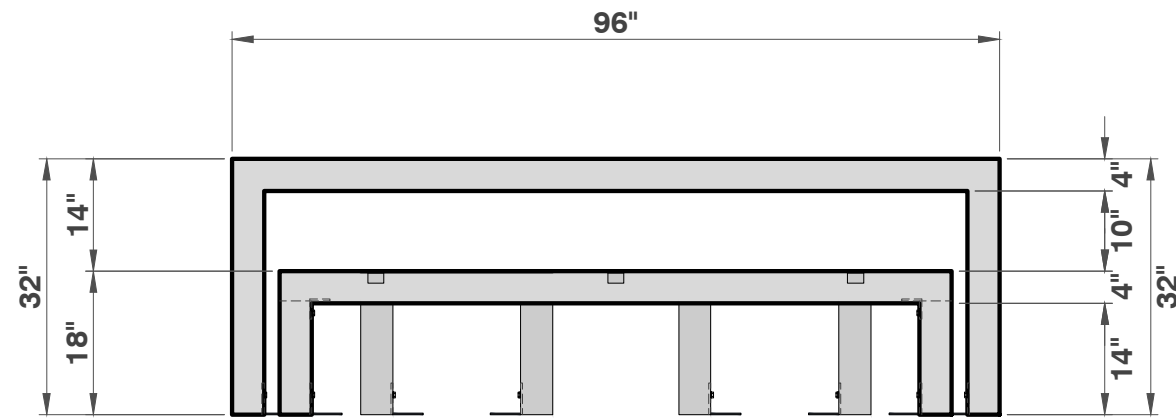


ELEVATION
1/2" = 1'

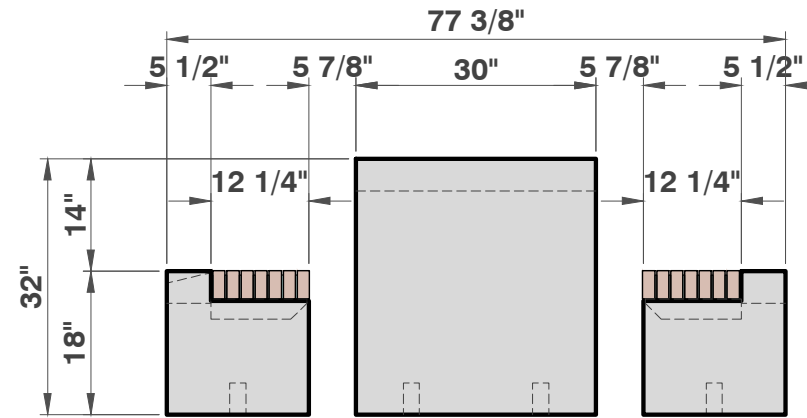

END VIEW
1/2" = 1'

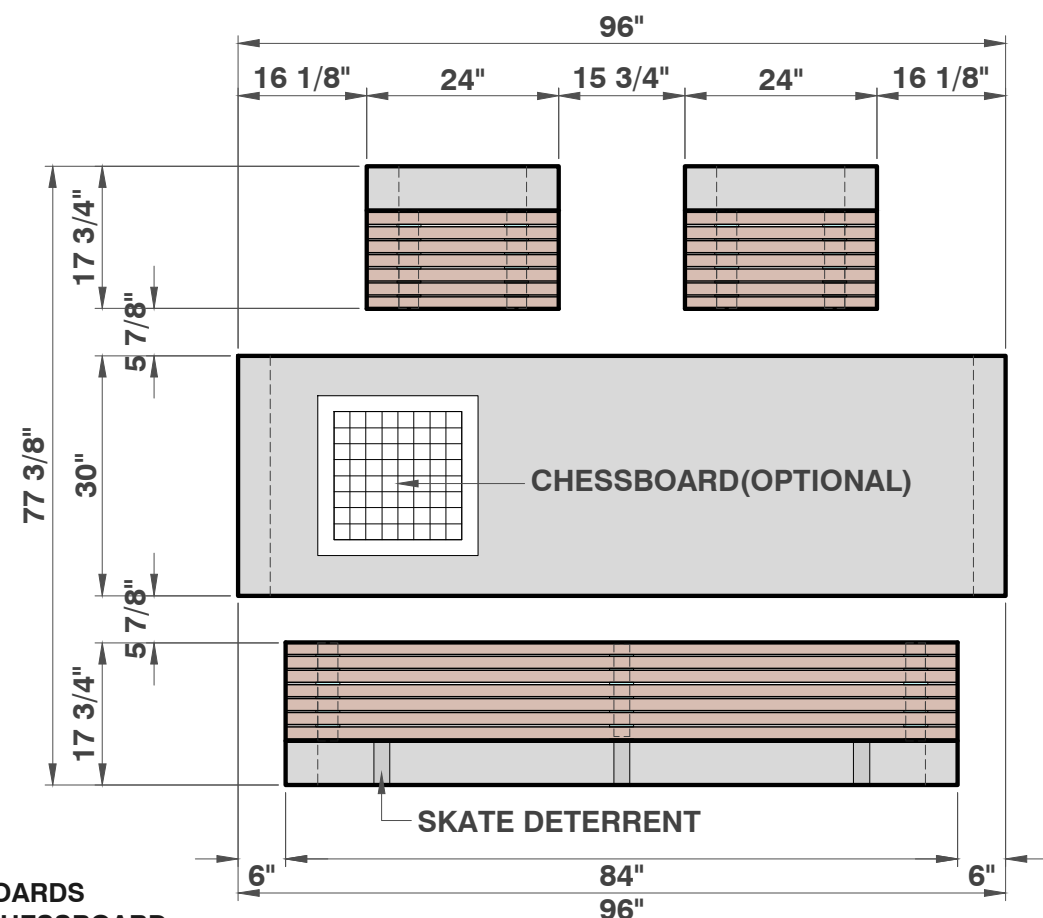

TOP VIEW
1/2" = 1'

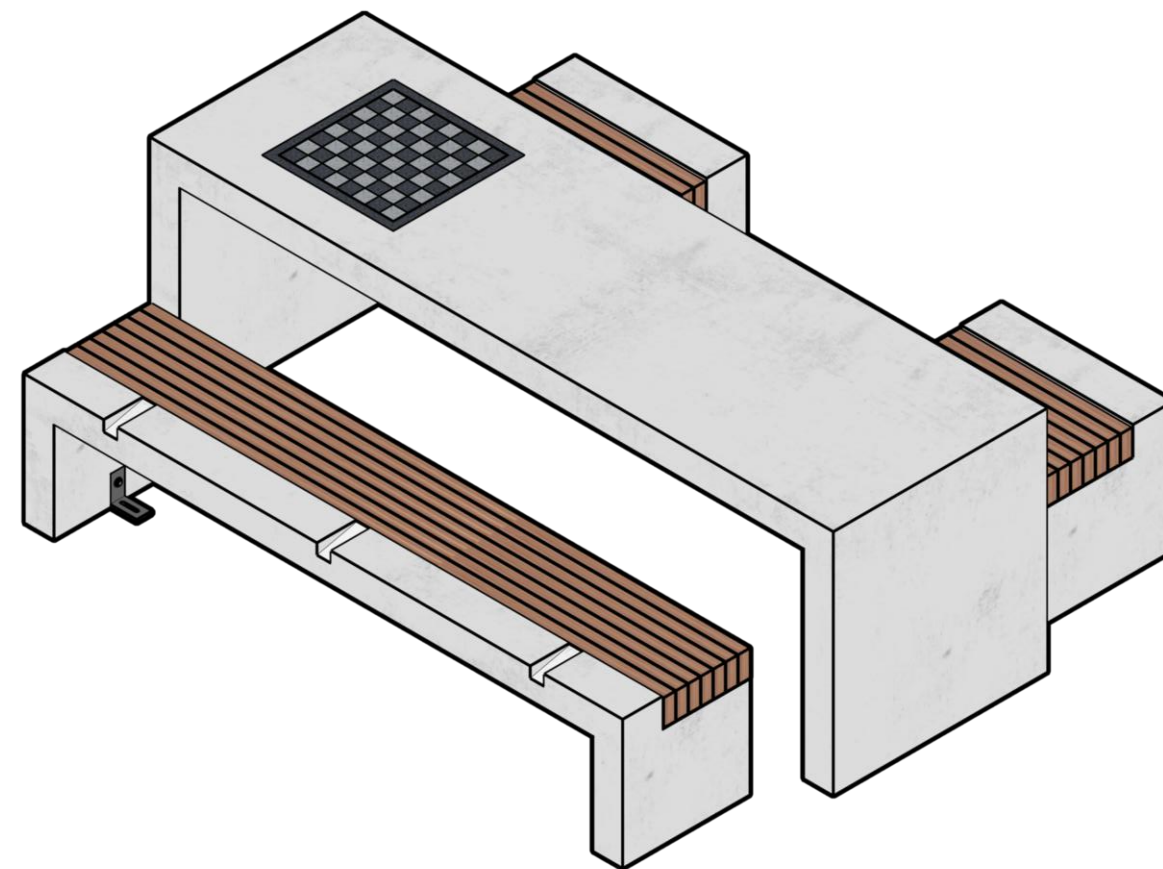

3D DRAWING

OPTIONAL GAME BOARDS
- GRANITE INLAID CHESSBOARD
- ALSO AVAILABLE WITH BACKGAMMON BOARD

CUSTOMER DETAIL INFORMATION	
QUANTITY	
FINISH	PLAIN FINISH ON ALL SIDES, TOP LIGHT POLISH
COLOUR (NATURAL)	
FERRULE INSERT	3/8" FERRULE LOOP INSERT
WEIGHT	TABLE - 1642 LBS, LONG BENCH - 556 LBS. SHORT BENCH - 427 LBS. EA.
DIMENSIONS	96" x 77 3/8" x 32"



PROJECT DESCRIPTION:
COQUITLAM TABLE AND BENCH

DRAWN BY:	REQD BY:	RN.	DESCRIPTION	MM/DD/YY	SCALE:
YJE	JP				AS SHOWN
APPROVED BY:					DATE: 09/15/21
					DWG NO: 01

12665 116 Ave Surrey, BC V3V 3S6

Ph. 604-580-4108

toll free 800-671-8882

FAX. 604-580-4111

info@sandersonconcrete.com

D:\SANDERSON CONCRETE INC\00149 - 062521 - Prototype Coquitlam - JP\01. ACAD\01. SET\Coquitlam Table and Bench 09152021.dwg