




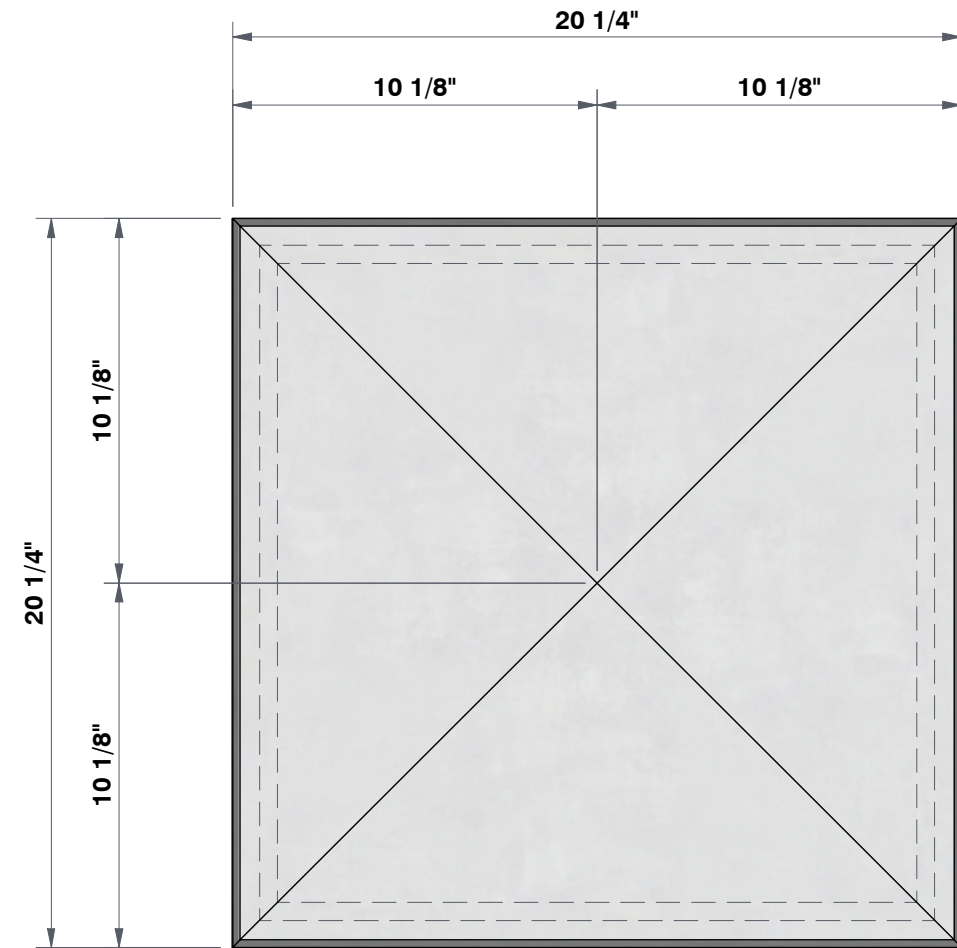


TOP VIEW
2 1/4"=1'

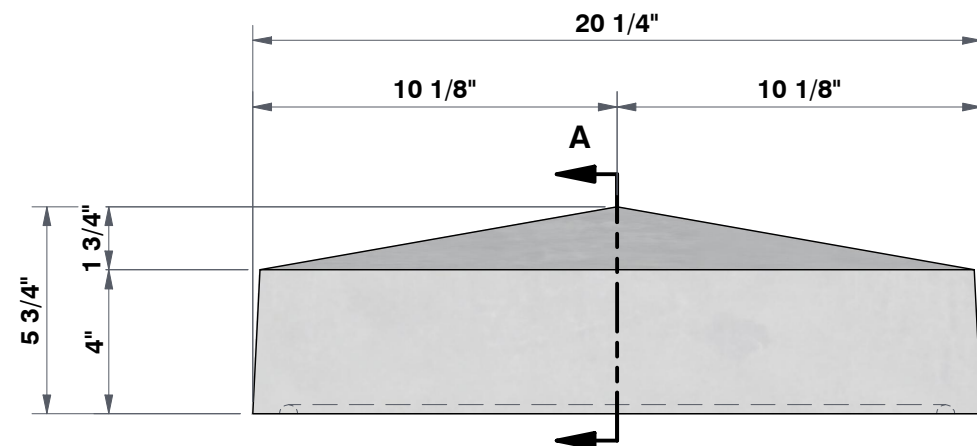

A
FRONT VIEW
2 1/4"=1'

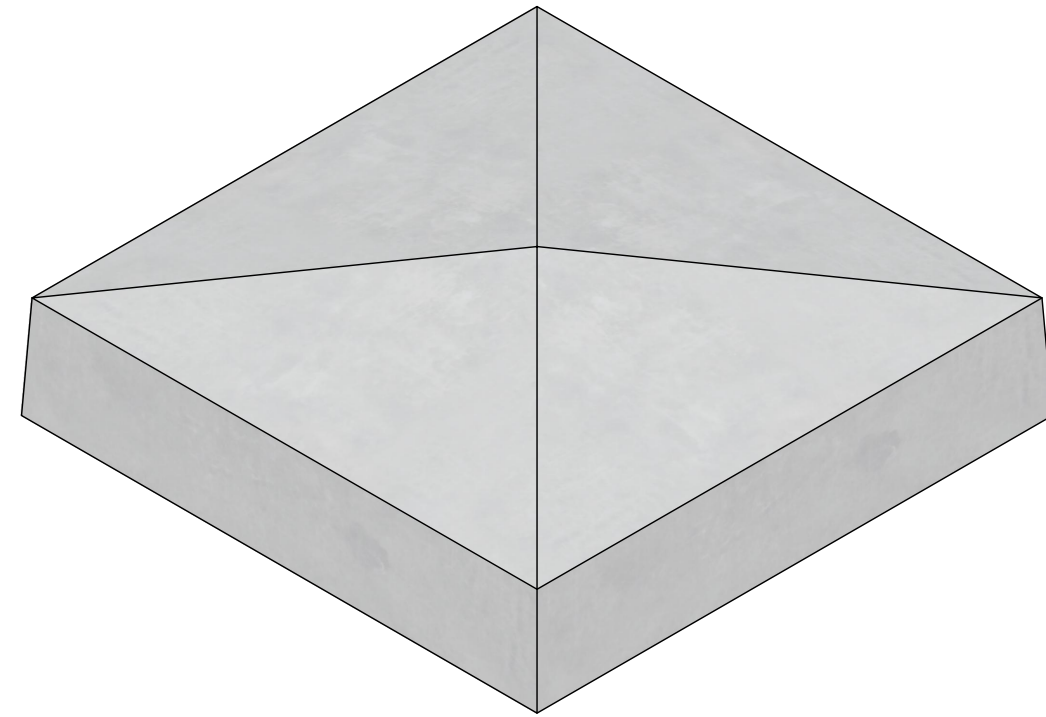

ISOMETRIC VIEW
2 1/4"=1'

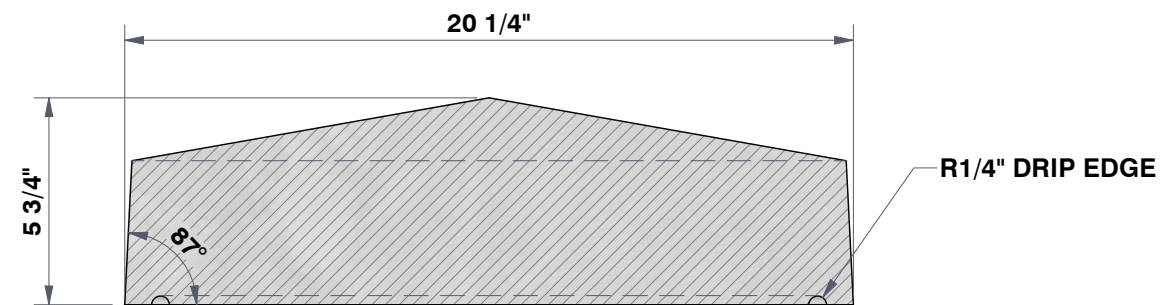

SECTION A-A
2 1/4"=1'

CUSTOMER DETAIL INFORMATION

QUANTITY	
FINISH	
COLOUR	
WEIGHT	164.04 LBS (74.4 KG)
DIMENSIONS	20 1/4" x 20 1/4" x 5 3/4"



PROJECT DESCRIPTION:

PEAKED POST CAP
POST 20B

DRAWN BY:
YJE

REQD BY:
CA

APPROVED BY:

SCALE: 2 1/4"=1'

DATE: 2023/7/24

SHEET NO:

1 - 1

12665 116 Ave Surrey, BC V3V 3S6

Ph. 604-580-4108

toll free 800-671-8882

FAX. 604-580-4111

info@sandersonconcrete.com