




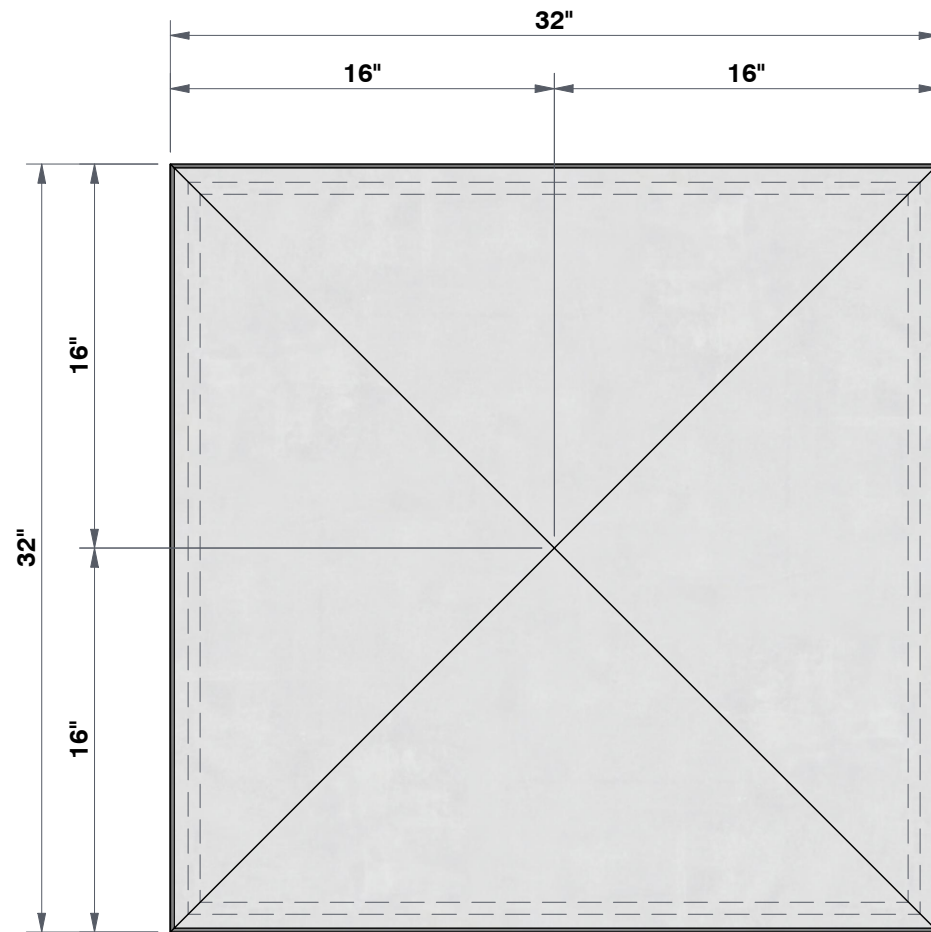


TOP VIEW
1 1/2"=1'

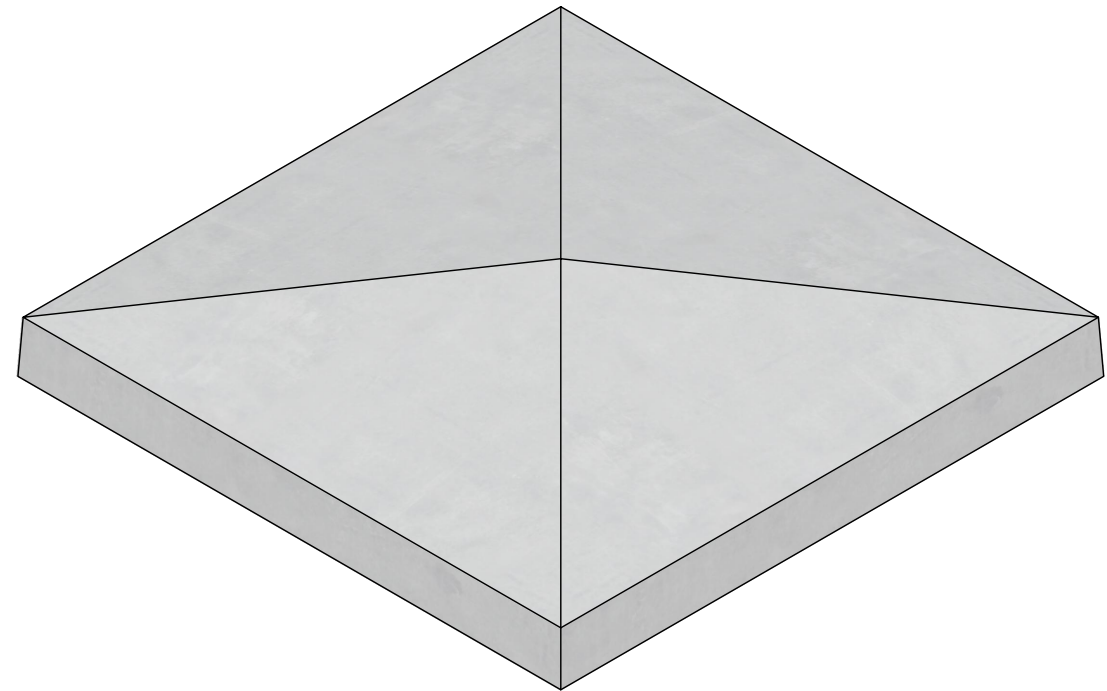

ISOMETRIC VIEW
1 1/2"=1'

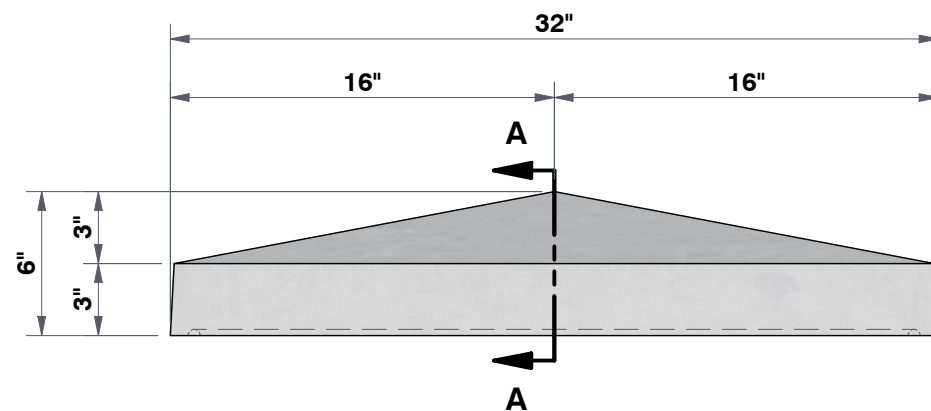

FRONT VIEW
1 1/2"=1'

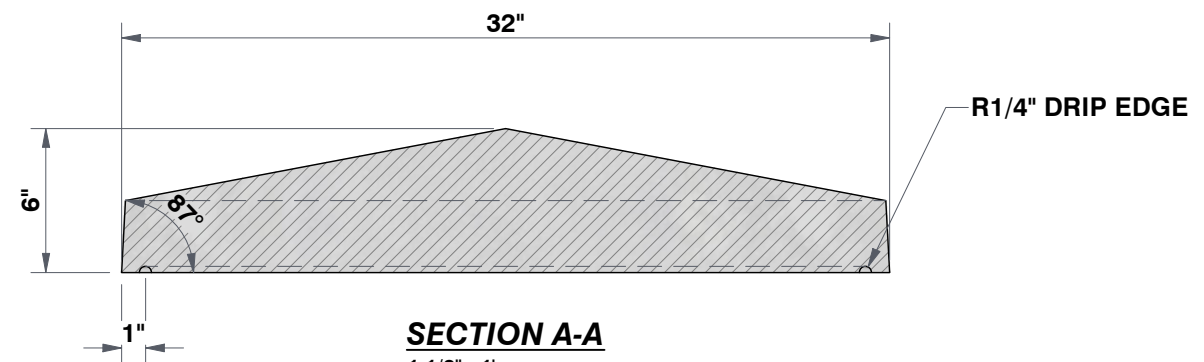

SECTION A-A
1 1/2"=1'

R1/4" DRIP EDGE

CUSTOMER DETAIL INFORMATION

QUANTITY	
FINISH	
COLOUR	
WEIGHT	361.86 LBS (164.1 KG)
DIMENSIONS	32" x 32" x 6"



PROJECT DESCRIPTION:

PEAKED POST CAP
POST 32A

DRAWN BY:
YJE

REQD BY:
CA

SCALE: 1 1/2"=1'

DATE: 2023/7/24

APPROVED BY:

SHEET NO:

1 - 1

12665 116 Ave Surrey, BC V3V 3S6

Ph. 604-580-4108

toll free 800-671-8882

FAX. 604-580-4111

info@sandersonconcrete.com