




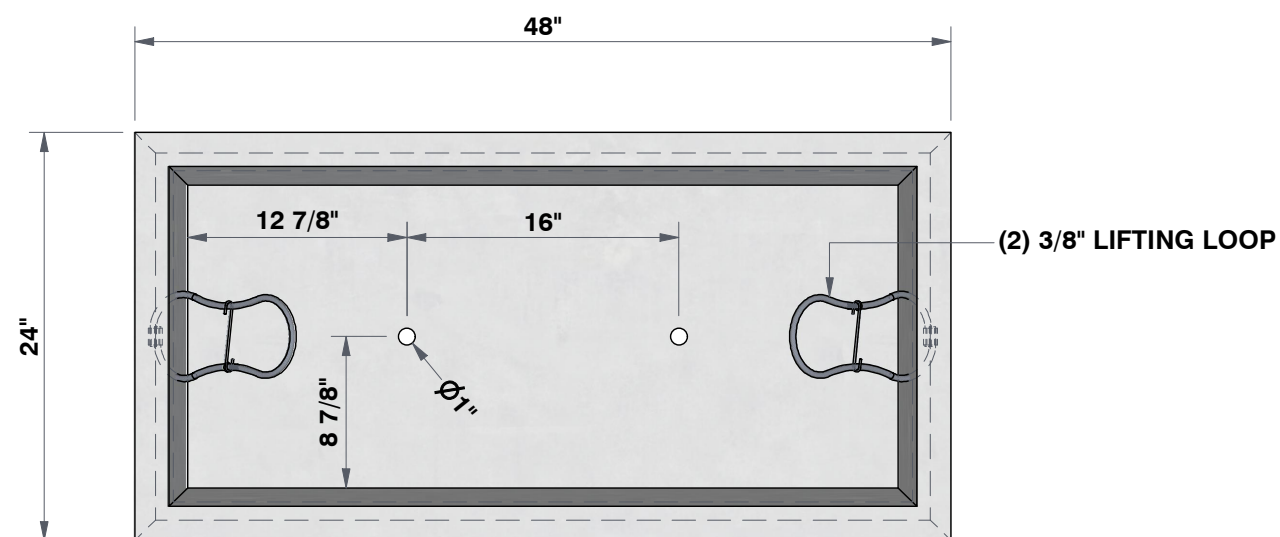


TOP VIEW
1 1/16"=1'

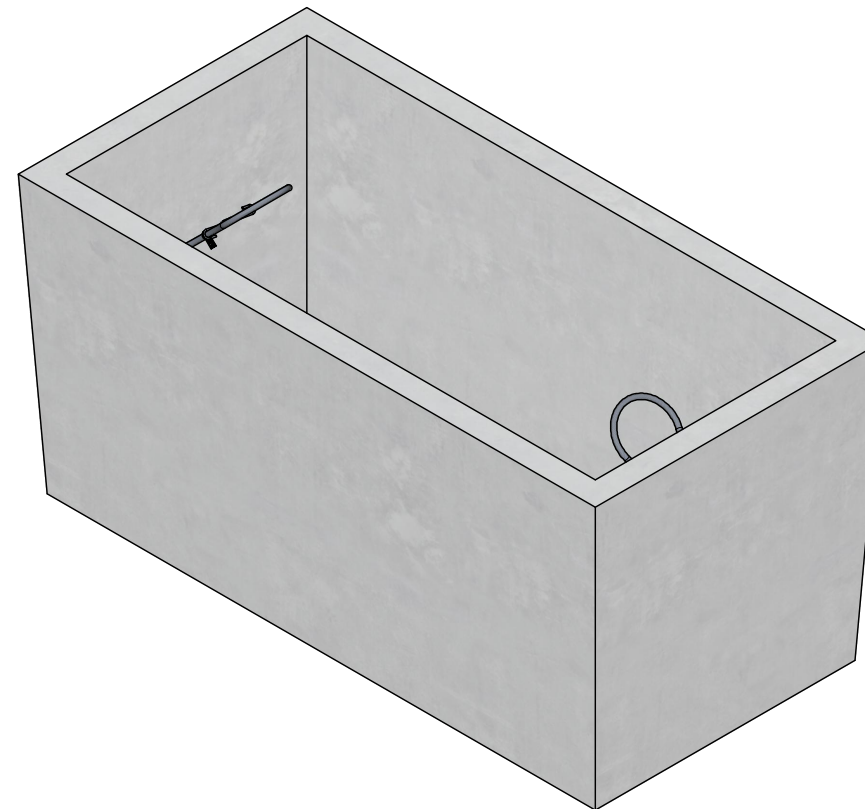


ISOMETRIC VIEW
1 1/16"=1'

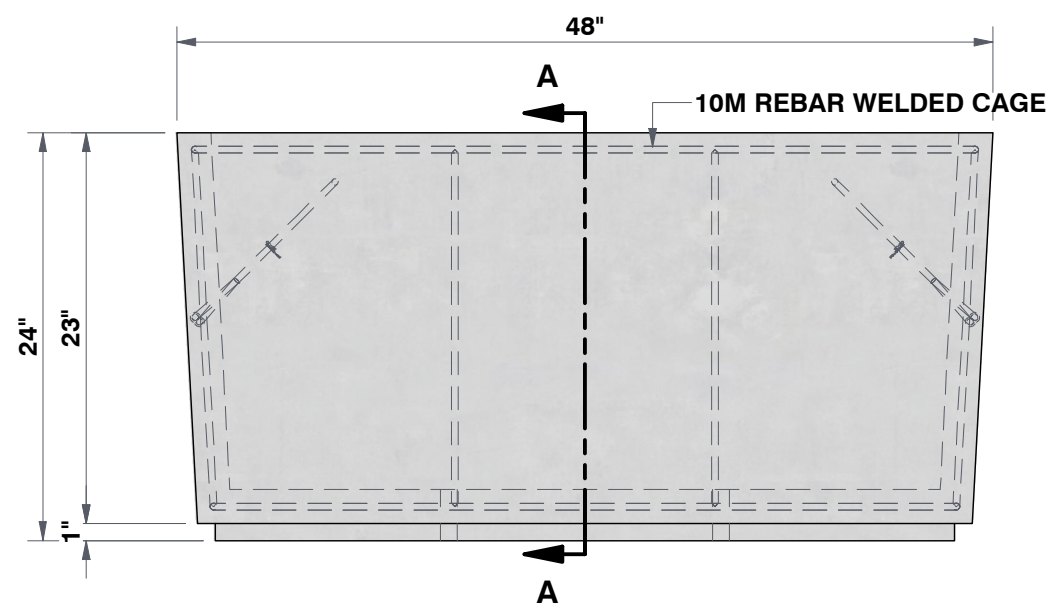

FRONT VIEW
1 1/16"=1'

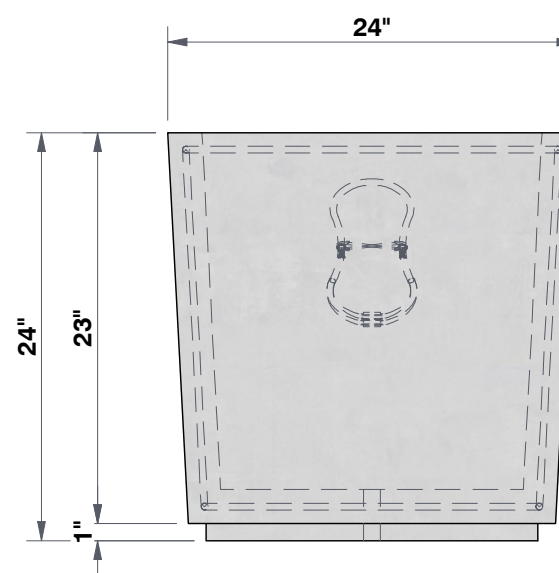

RIGHT SIDE VIEW
1 1/16"=1'

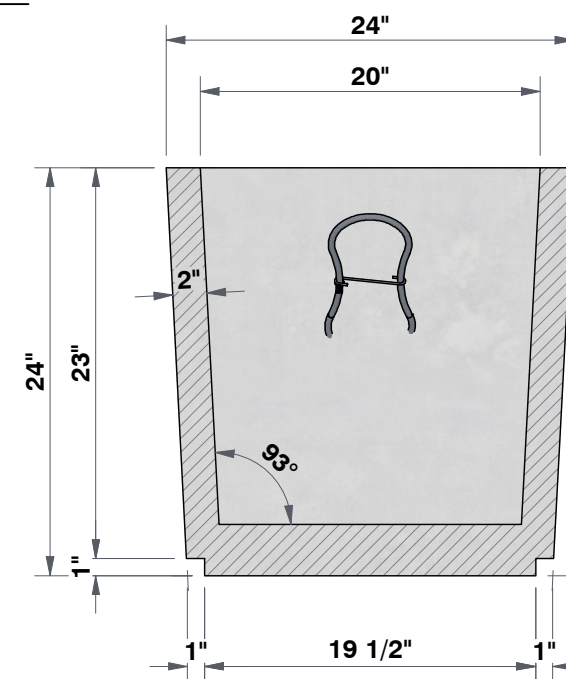

SECTION A-A
1 1/16"=1'

CUSTOMER DETAIL INFORMATION

QUANTITY	
FINISH	
COLOUR	
WEIGHT	1477.41 LBS (670.1 KG)
DIMENSIONS	48" x 24" x 24"



PROJECT DESCRIPTION:

RECTANGULAR PLANTER
R4824

DRAWN BY:

YJE

REQD BY:

CA

APPROVED BY:

SCALE: 1 1/16"=1'

DATE: 2023/8/3

SHEET NO:

1 - 1

12665 116 Ave Surrey, BC V3V 3S6

Ph. 604-580-4108

toll free 800-671-8882

FAX. 604-580-4111

info@sandersonconcrete.com