




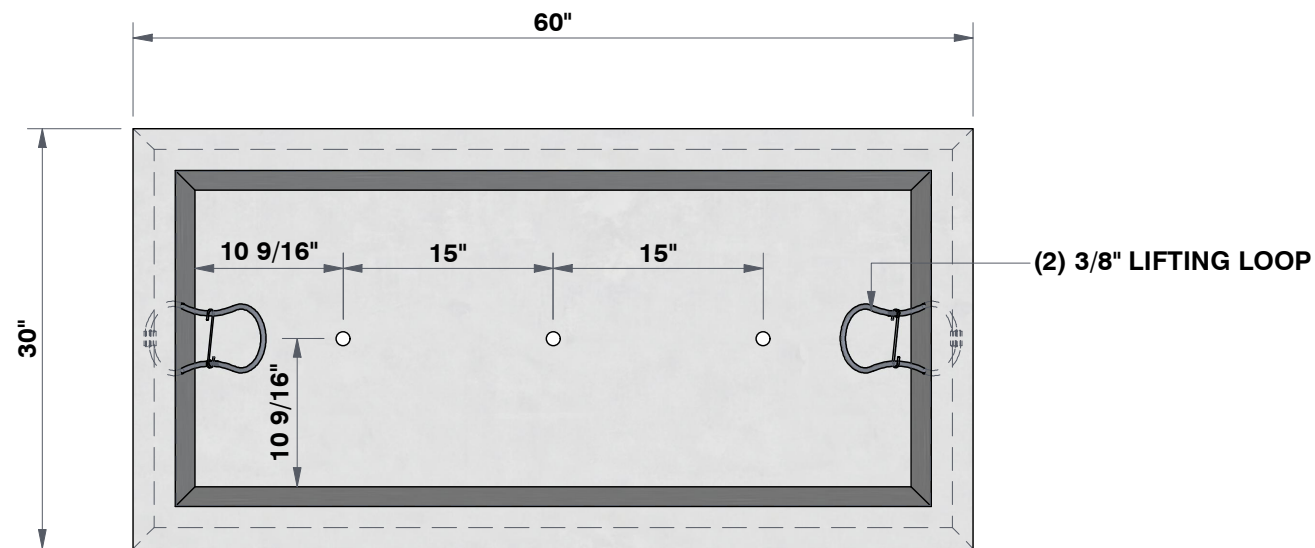


TOP VIEW
7/8"=1'

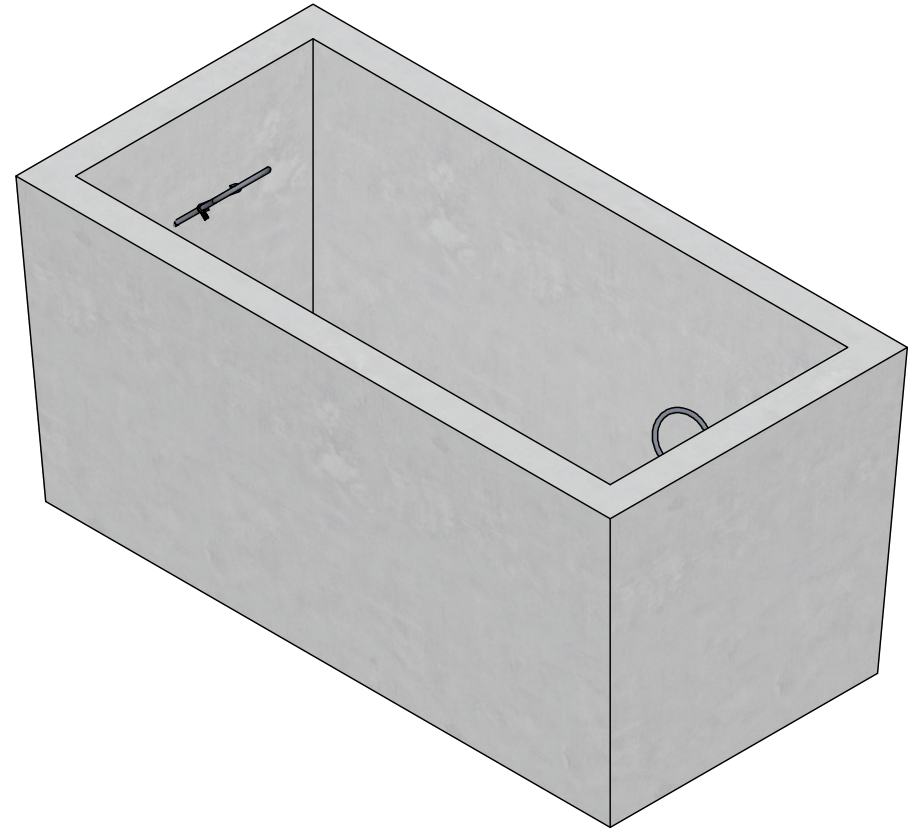


ISOMETRIC VIEW
7/8"=1'

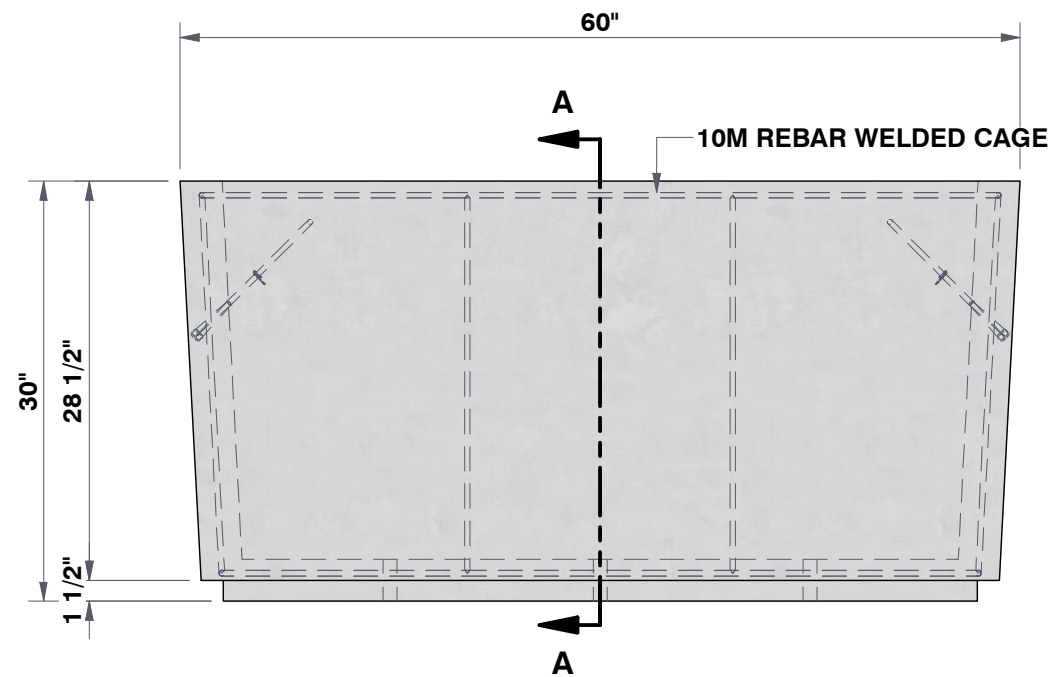

FRONT VIEW
7/8"=1'

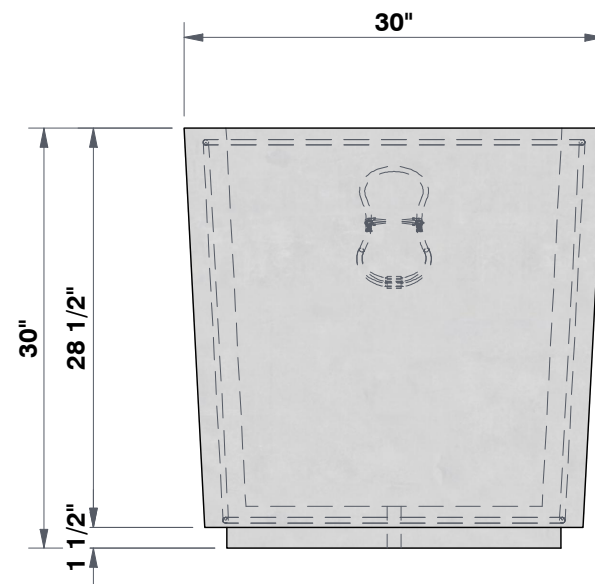

RIGHT SIDE VIEW
7/8"=1'

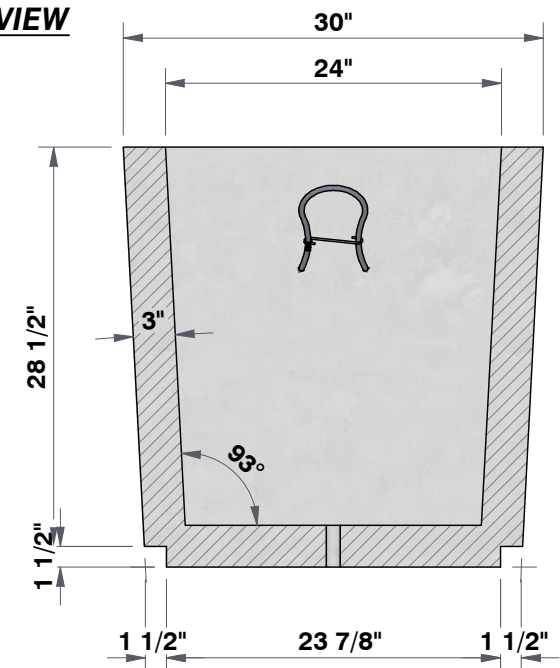

SECTION A-A
7/8"=1'

CUSTOMER DETAIL INFORMATION

QUANTITY	
FINISH	
COLOUR	
WEIGHT	2967.65 LBS (1346.1 KG)
DIMENSIONS	60" x 30" x 30"



PROJECT DESCRIPTION:

**RECTANGULAR PLANTER
R6030**

DRAWN BY:
YJE

REQD BY:
CA

APPROVED BY:

SCALE: 7/8"=1'

DATE: 2023/8/3

SHEET NO:

1 - 1

12665 116 Ave Surrey, BC V3V 3S6

Ph. 604-580-4108

toll free 800-671-8882

FAX. 604-580-4111

info@sandersonconcrete.com