




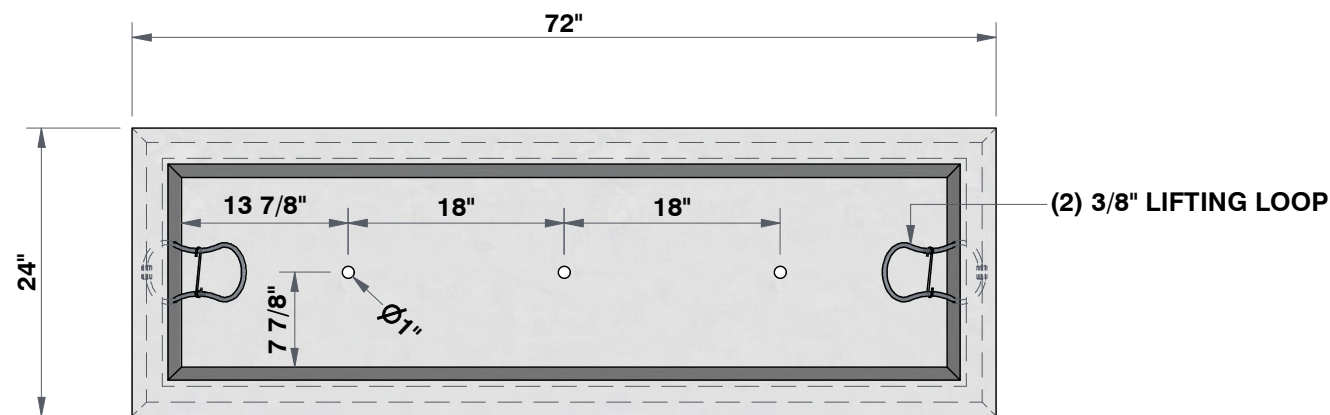


TOP VIEW
3/4"=1'

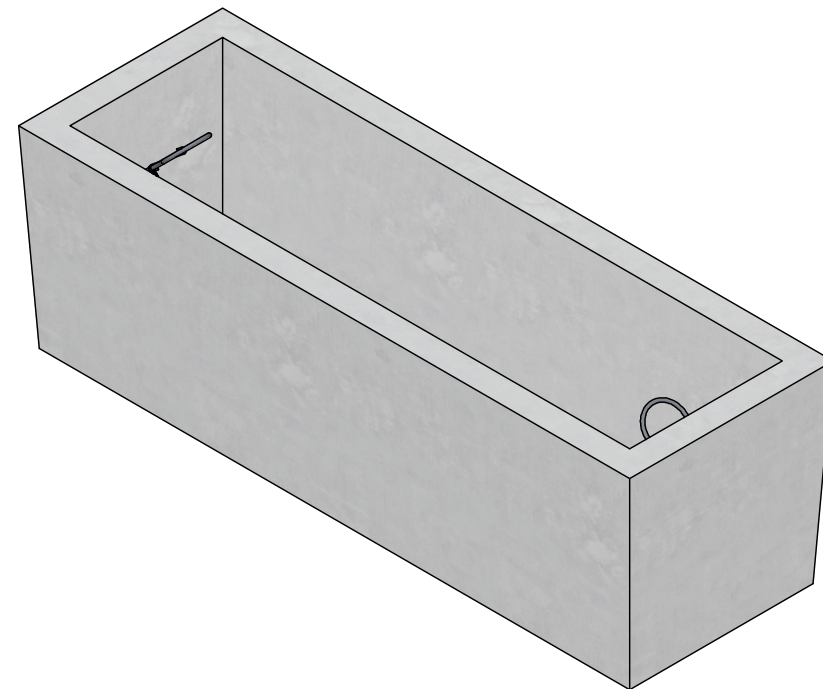


ISOMETRIC VIEW
3/4"=1'

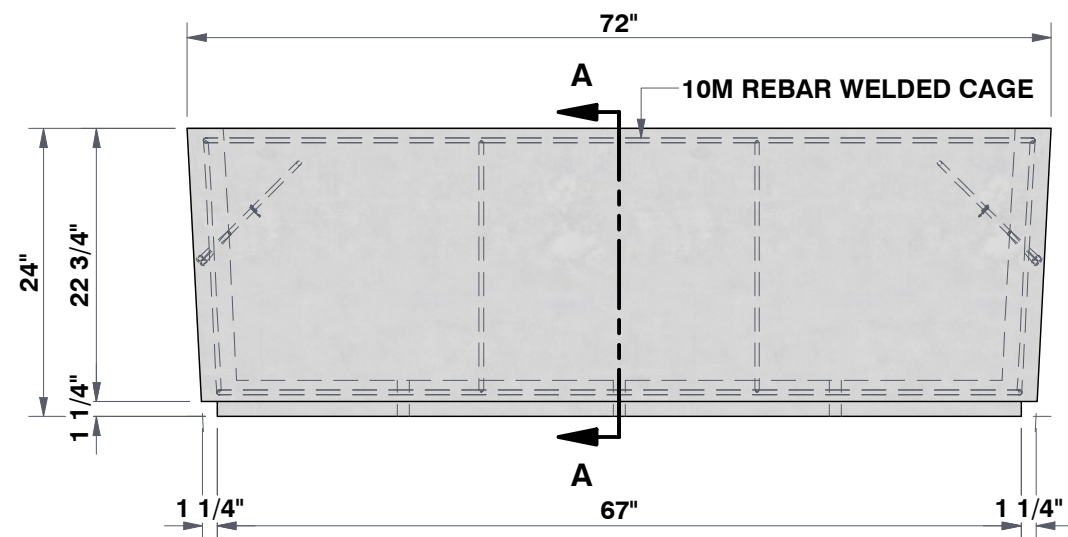

FRONT VIEW
3/4"=1'

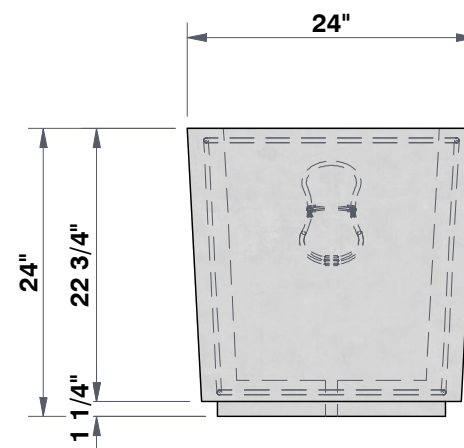

RIGHT SIDE VIEW
3/4"=1'

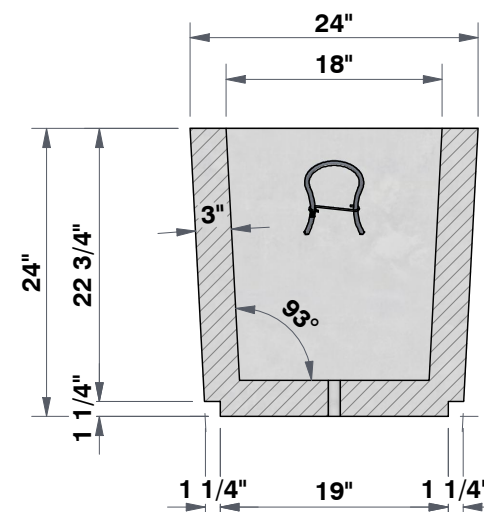

SECTION A-A
3/4"=1'

CUSTOMER DETAIL INFORMATION

QUANTITY	
FINISH	
COLOUR	
WEIGHT	2420.64 LBS (1098 KG)
DIMENSIONS	72" x 24" x 24"



PROJECT DESCRIPTION:

RECTANGULAR PLANTER
R7224

DRAWN BY:
YJE

REQD BY:
CA

APPROVED BY:

SCALE: 3/4"=1'

DATE: 2023/8/3

SHEET NO:

1 - 1

12665 116 Ave Surrey, BC V3V 3S6

Ph. 604-580-4108

toll free 800-671-8882

FAX. 604-580-4111

info@sandersonconcrete.com