




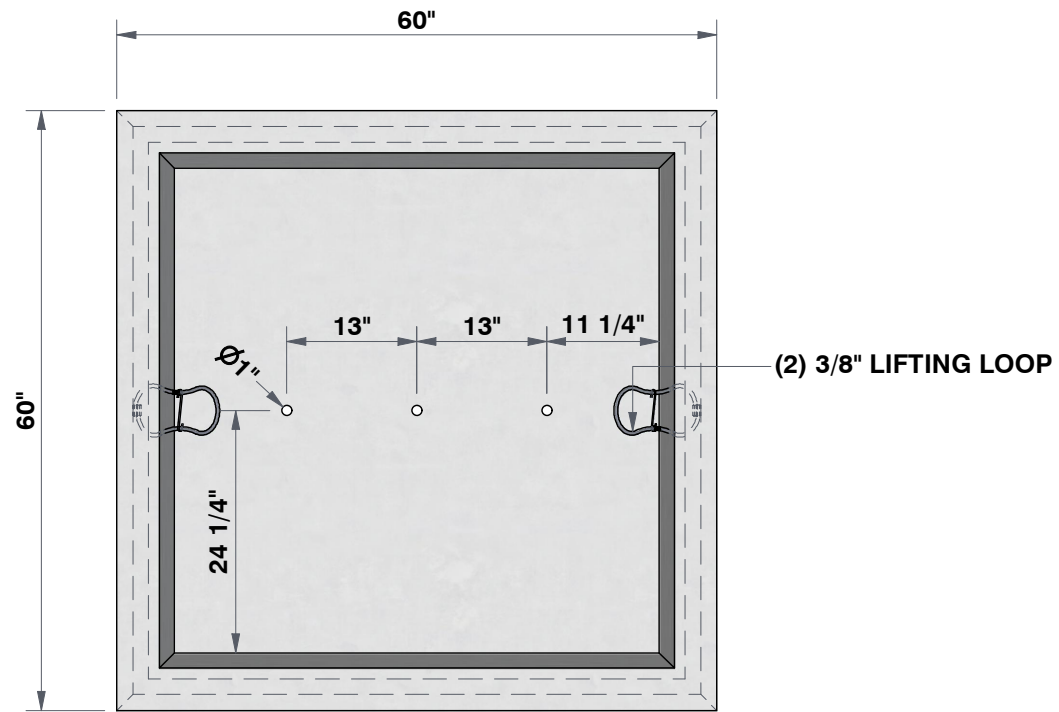


TOP VIEW
5/8"=1'

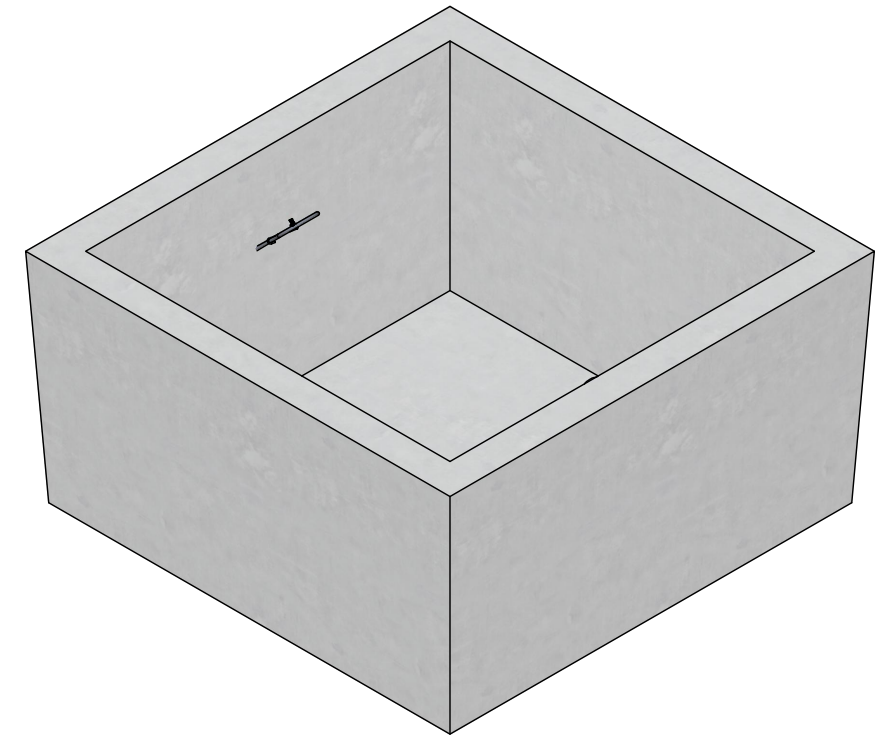

ISOMETRIC VIEW
5/8"=1'

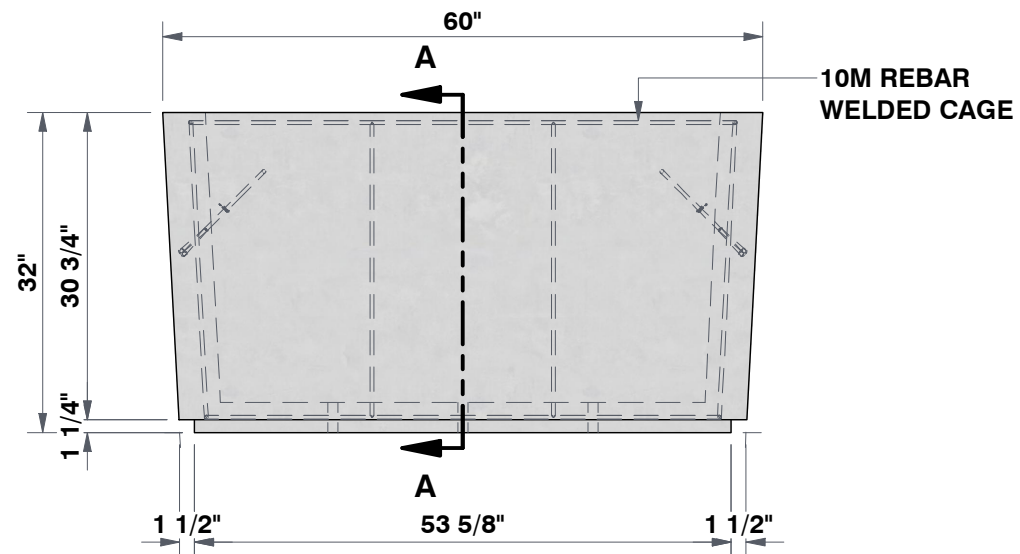

FRONT VIEW
5/8"=1'

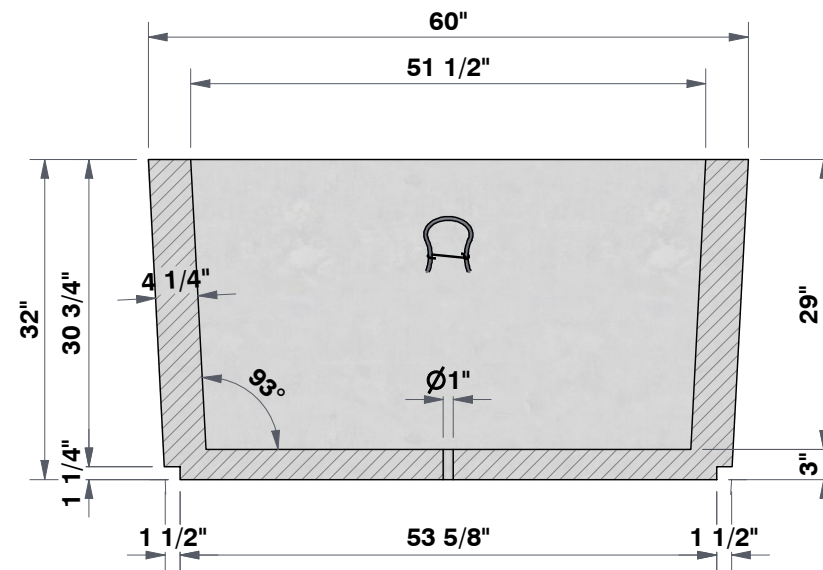

SECTION A-A
5/8"=1'

CUSTOMER DETAIL INFORMATION

QUANTITY	
FINISH	
COLOUR	
WEIGHT	6247.39 LBS (2833.8 KG)
DIMENSIONS	36" x 36" x 30"



PROJECT DESCRIPTION:

SQUARE PLANTER
S6032

DRAWN BY:
YJE

REQD BY:
CA

APPROVED BY:

SCALE: 5/8"=1'

DATE: 2023/8/1

SHEET NO:

1 - 1

12665 116 Ave Surrey, BC V3V 3S6

Ph. 604-580-4108

toll free 800-671-8882

FAX. 604-580-4111

info@sandersonconcrete.com