




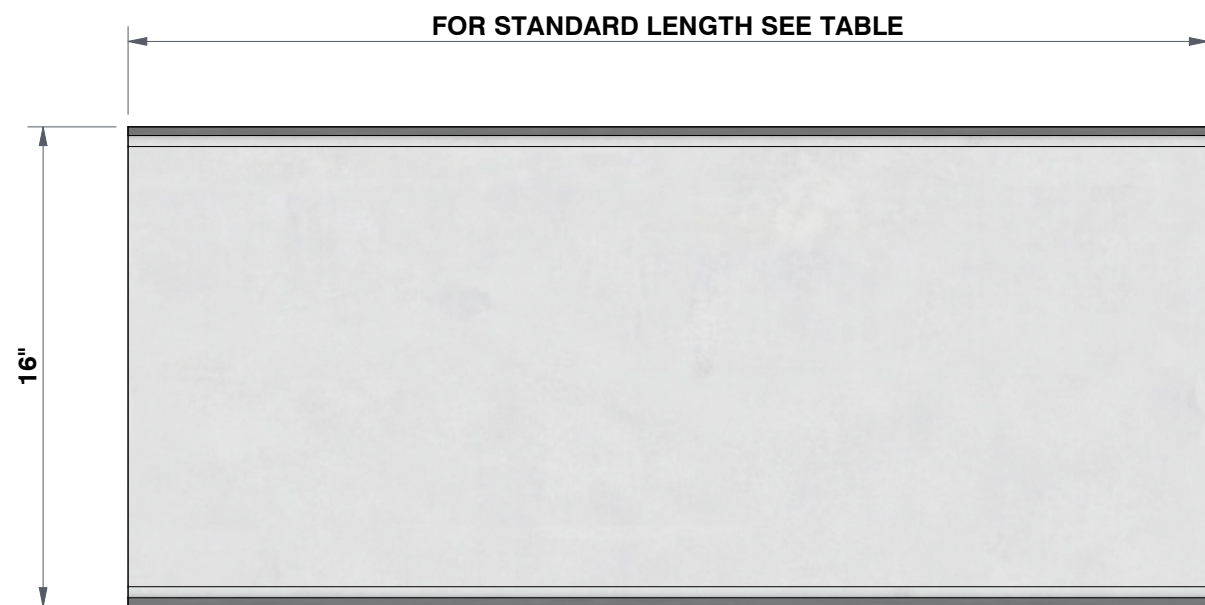


TOP VIEW
1 7/8" = 1'

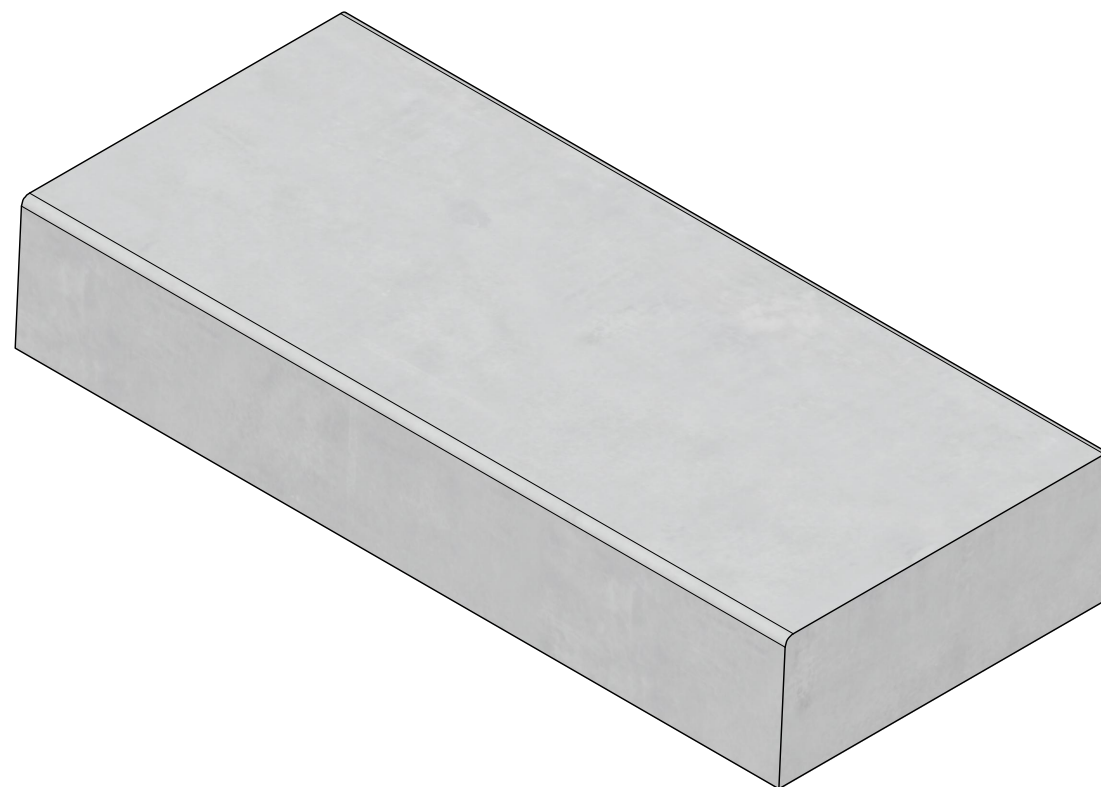

ISOMETRIC VIEW
1 7/8" = 1'

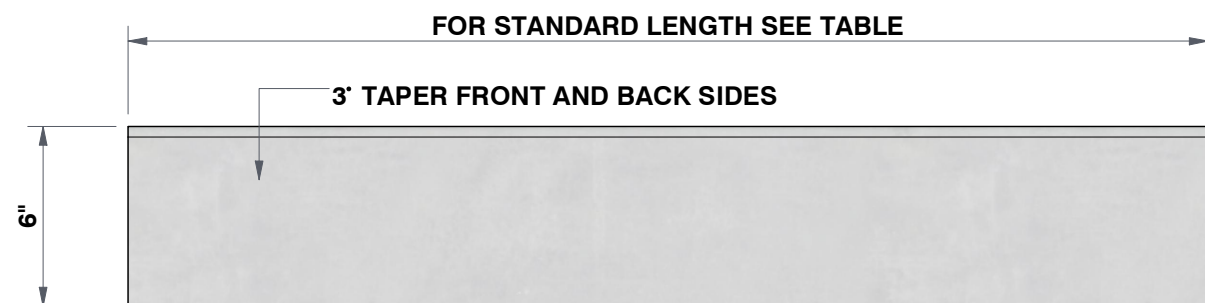

FRONT VIEW
1 7/8" = 1'

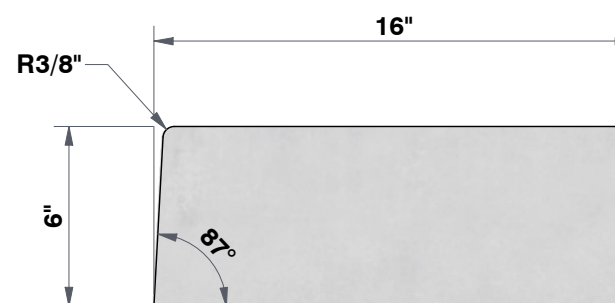

RIGHT SIDE VIEW
1 7/8" = 1'

CUSTOM LENGTH AVAILABLE				
AVAILABLE LENGTHS				
PART NUMBER	LENGTH	WIDTH	HEIGHT	WEIGHT
RS24	24 in	16 in	6 in	202.49 LBS (91.8 KG)
RS32	32 in	16 in	6 in	269.99 LBS (122.5 KG)
RS36	36 in	16 in	6 in	303.74 LBS (137.8 KG)
RS40	40 in	16 in	6 in	337.48 LBS (153.1 KG)
RS42	42 in	16 in	6 in	354.36 LBS (160.7 KG)
RS48	48 in	16 in	6 in	404.98 LBS (183.7 KG)
RS60	60 in	16 in	6 in	506.23 LBS (229.6 KG)
RS72	72 in	16 in	6 in	607.47 LBS (275.5 KG)
RS84	84 in	16 in	6 in	708.72 LBS (321.5 KG)
RS96	96 in	16 in	6 in	809.96 LBS (367.4 KG)

CUSTOMER DETAIL INFORMATION		 SANDERSON CONCRETE A BM GROUP COMPANY	PROJECT DESCRIPTION: ROMAN STEPS				DRAWN BY: YJE	REQD BY: CA	SCALE: 1/8"=1'
QUANTITY							DATE: 2023/8/23		
FINISH	(AVAILABLE) PLAIN, LIGHT SANDBLAST						APPROVED BY:	SHEET NO: 1 - 1	
COLOUR	(AVAILABLE) NATURAL GREY, COLOURED CONCRETE								
WEIGHT	(SEE TABLE)								
DIMENSIONS	(SEE TABLE)								
		12665 116 Ave Surrey, BC V3V 3S6	Ph. 604-580-4108	toll free 800-671-8882	FAX. 604-580-4111	info@sandersonconcrete.ca			